




INDICATIVE BESS CONTAINER DETAILS

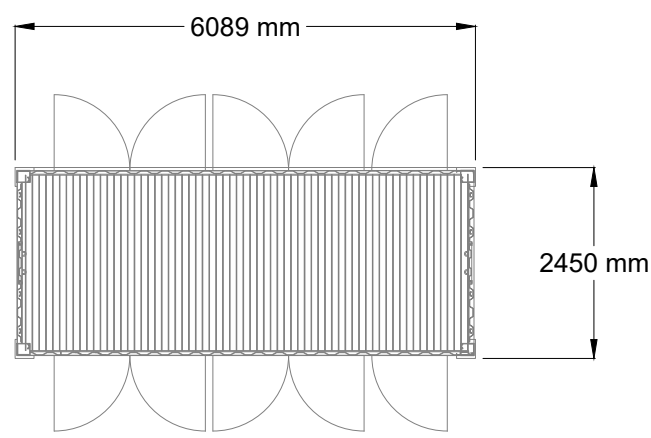


BESS CONTAINER PLAN
SCALE 1:100

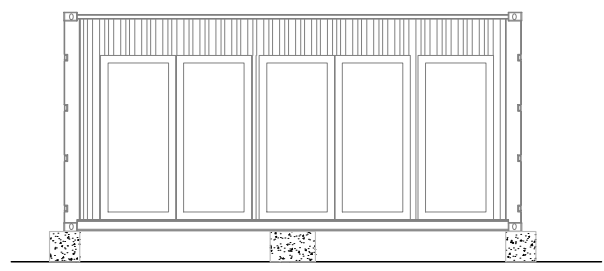

BESS CONTAINER FRONT ELEVATION
SCALE 1:100

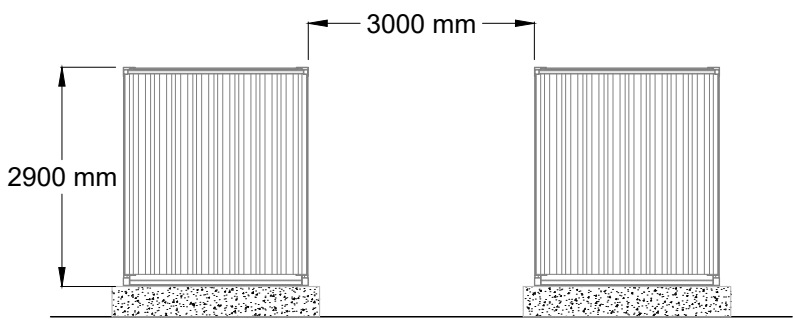

BESS CONTAINER END ELEVATIONS
SCALE 1:100

 

NOTES:

- 1. THIS DRAWING IS INDICATIVE FOR PLANNING PURPOSES ONLY.
- 2. FINAL SELECTION OF EQUIPMENT SUBJECT TO DETAILED DESIGN POST PLANNING PERMISSION.

Title:
INDICATIVE BESS CONTAINER
DETAILS

Project:
LIMEKILN BESS

Source:

Client:

Drawn by:
SPD

Date: JULY 2025	Number: 10
--------------------	---------------

Scale: 1:100 @ A3	Revision no: 1
----------------------	-------------------

