


Figure 1.1: Consented Development Layout

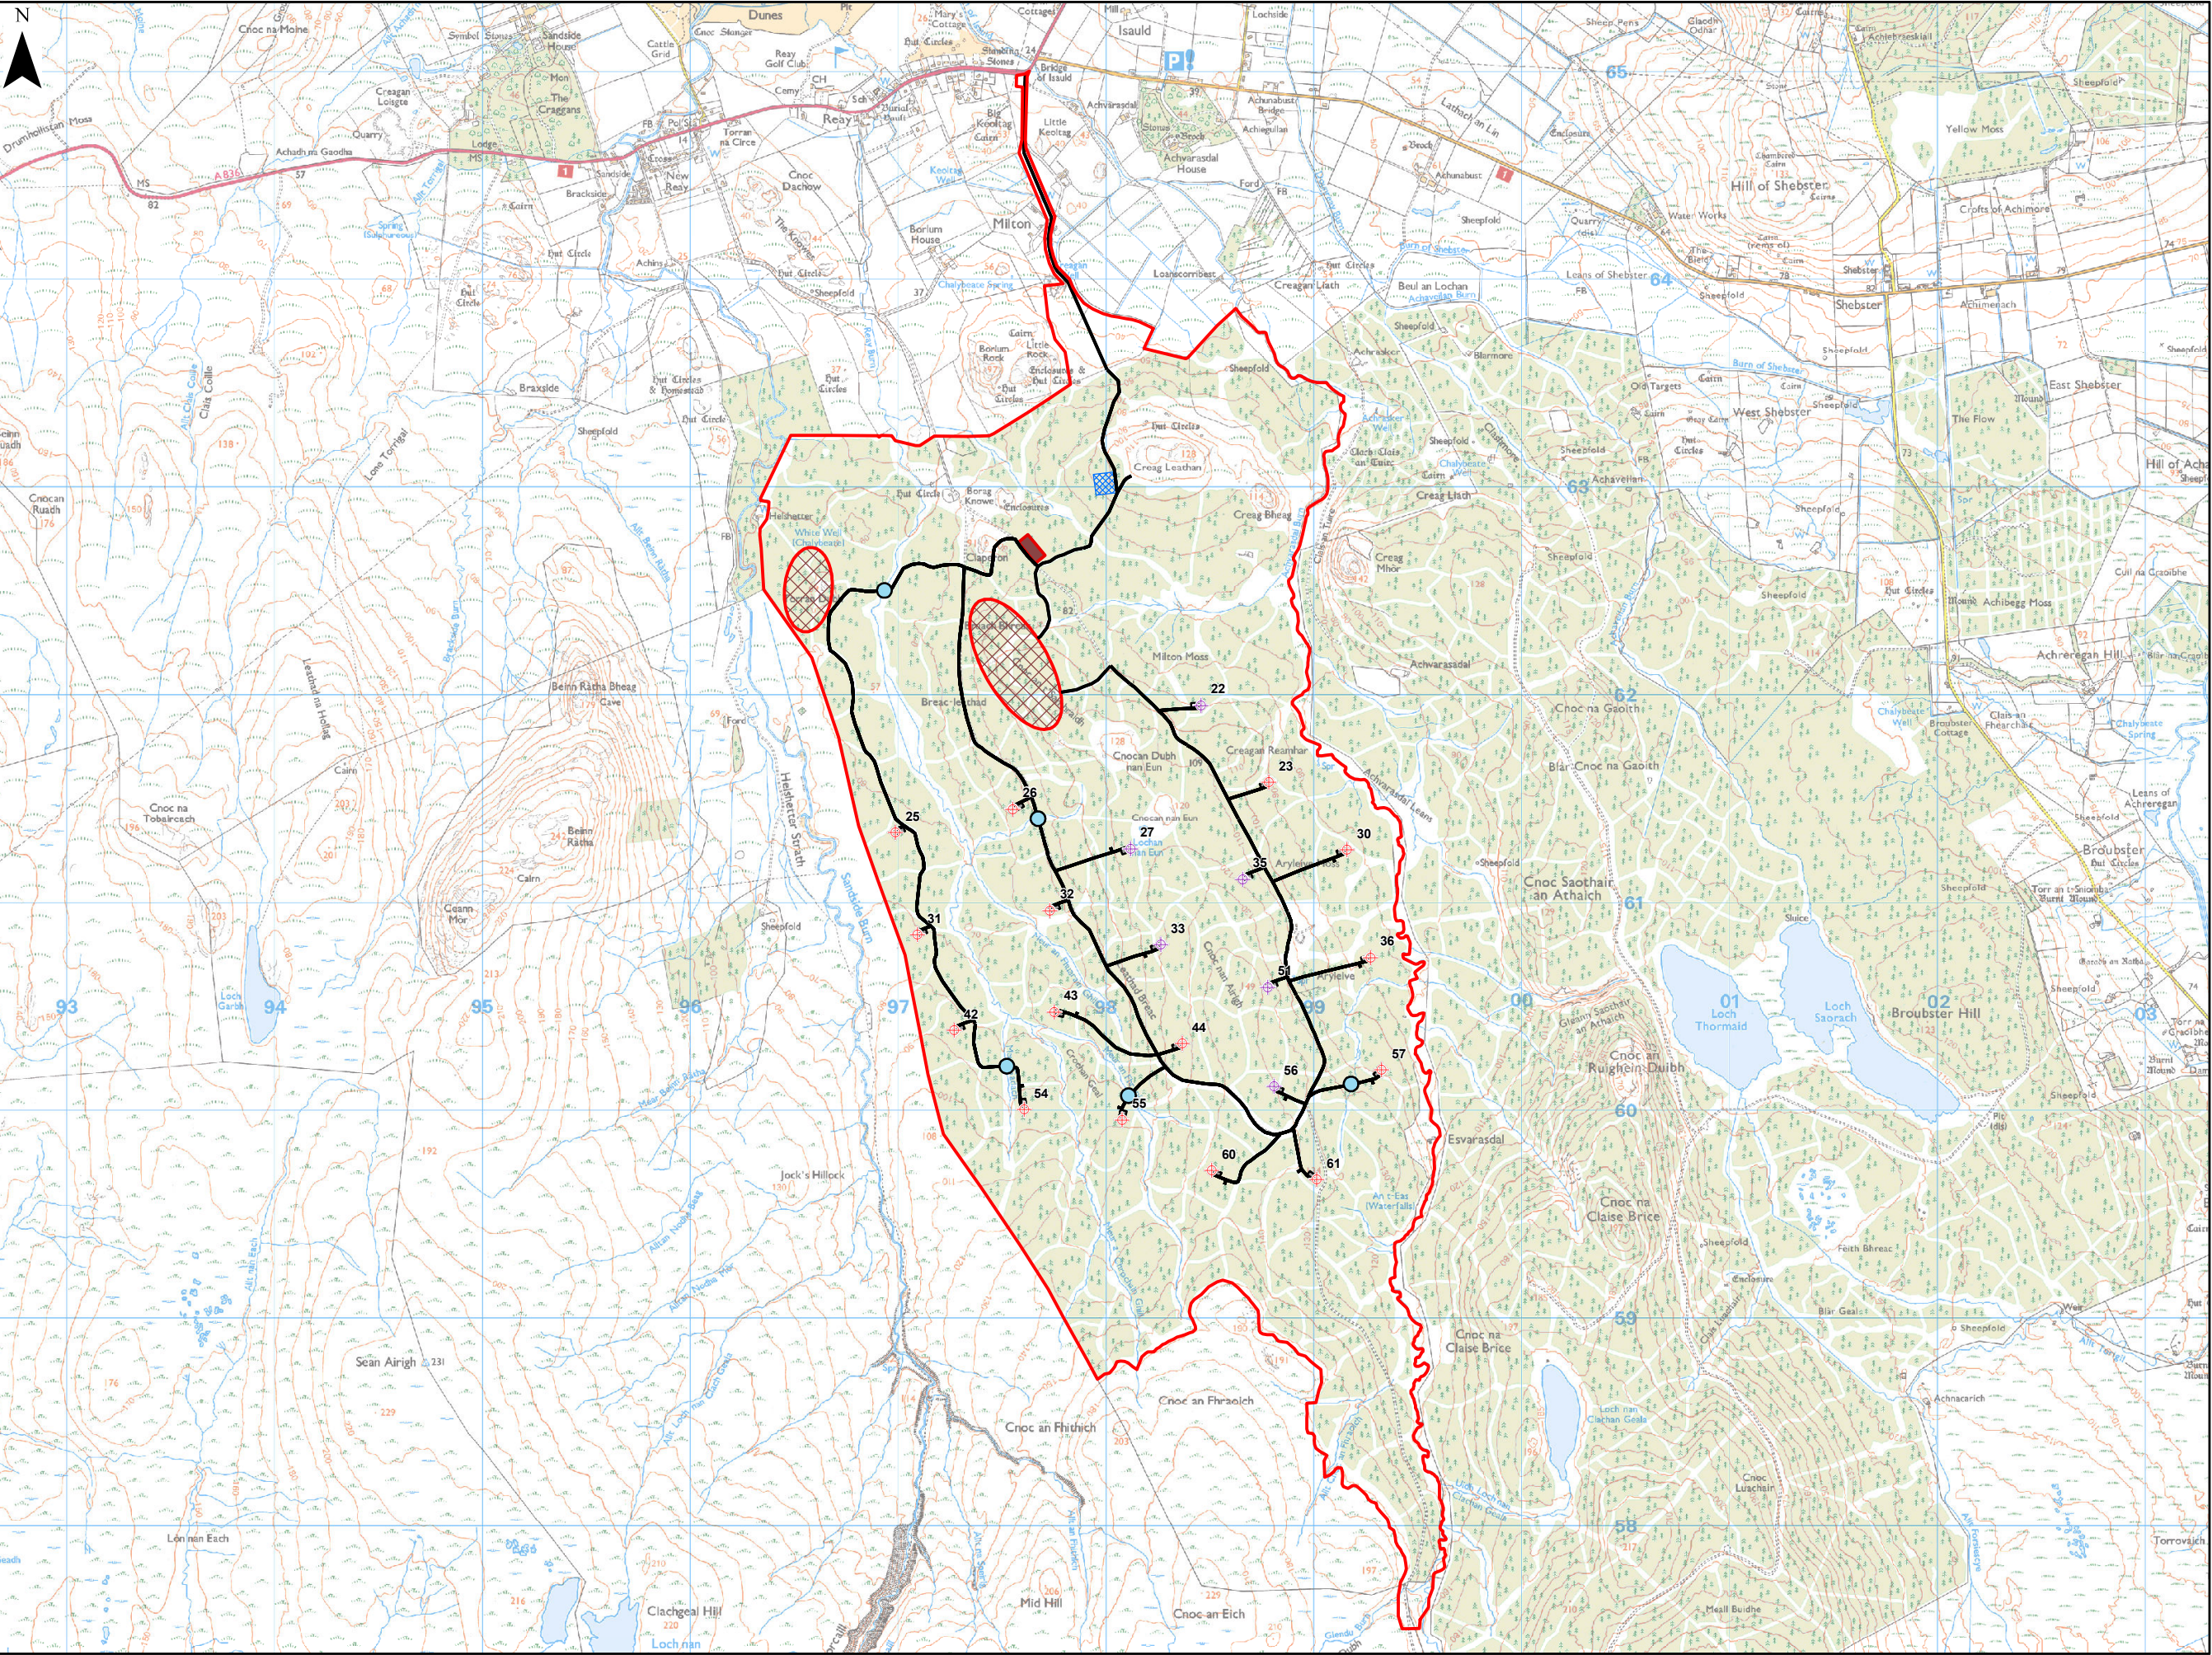

Legend:

- Site Boundary
- Revised Layout Turbine Location (126m)
- Revised Layout Turbine Location (139m)
- Access Tracks
- Watercourse crossings
- Crane Pad Hardstandings
- Construction Compound
- Control Building
- Borrow Pit Search Area

Title:

Revised Site Layout

Project:

Limekiln Wind Farm SI

Source:

© Crown copyright and database rights 2017 Ordnance Survey 0100031673

Client:

Infinergy

Drawn by:	Checked:
Doggt	HughG

Date:	Figure:
29/08/2017	1.1

Scale:	Revision No:
0 125 250 500 m	1

INFINERGY