


W:\GWM\DATA\PROJECT\42129 Limekiln Extension EIA\Deliver Stage\Design\_Technical\Drawings\ArcGIS\42129-WOOD-XX-XX-FG-R-0020\_S3\_P01\_2.mxd Originator: gwenda.pannu

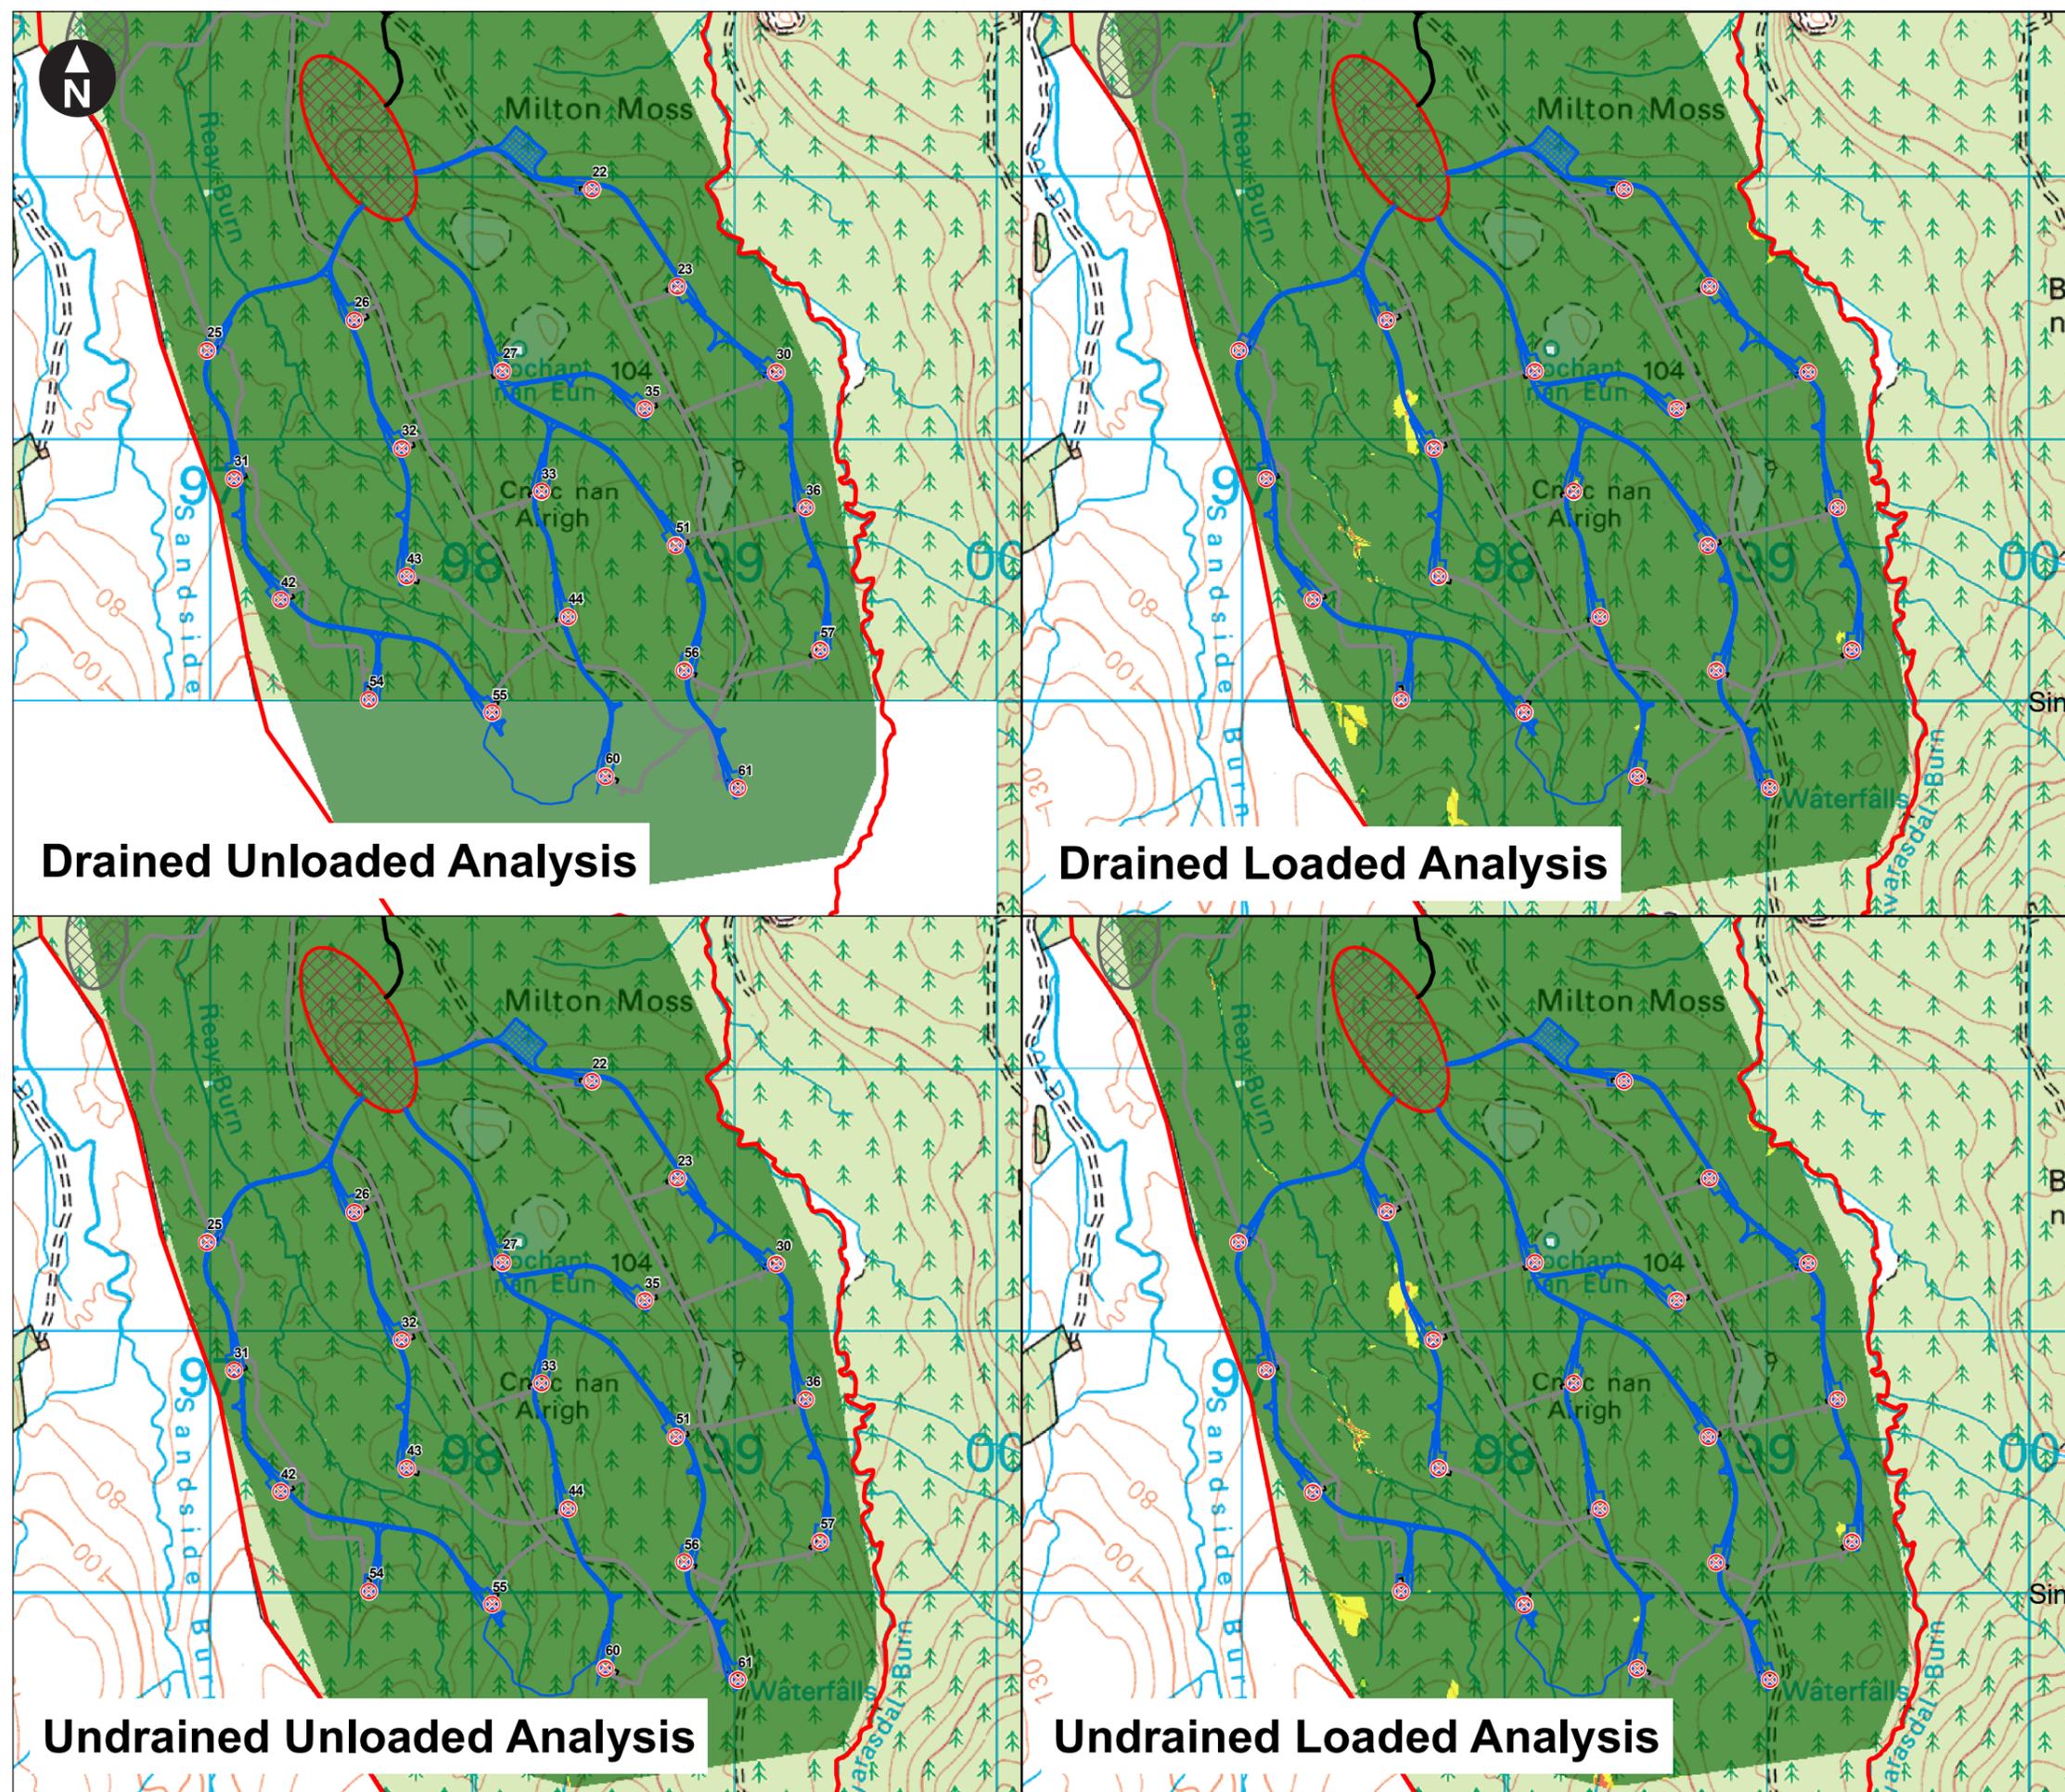

Key

- Site Boundary
- x Turbine Location
- Consented Access Track (Constructed)
- Consented Track no longer proposed
- Proposed New Access
- Crane Pad Hardstanding
- Consented Construction Compound to be relocated
- Construction Compound proposed new location
- Control Building
- Borrow Pit Search Area
- Consented Borrow Pit no longer proposed

**Factor of Safety**

- 0 - 1
- 1 - 1.4
- >1.4

0 250 500 750 1,000 1,250 1,500 m  
Scale at A3: 1:25,000  
© Crown copyright and database rights 2021 Ordnance Survey 010003167



Limekiln Wind Farm  
Section 36C Variation Application  
Peat Landslide Risk Assessment

**Figure 12.0**  
**Infinite Slope Analysis**