


W:\GWM\DATA\PROJECT\42129 Limekiln Extension EIA\Technical\Drawings\ArcGIS\42129-WOOD-XX-FG-R-0015_S3_P01.2.mxd Originator: gwenda.pannu

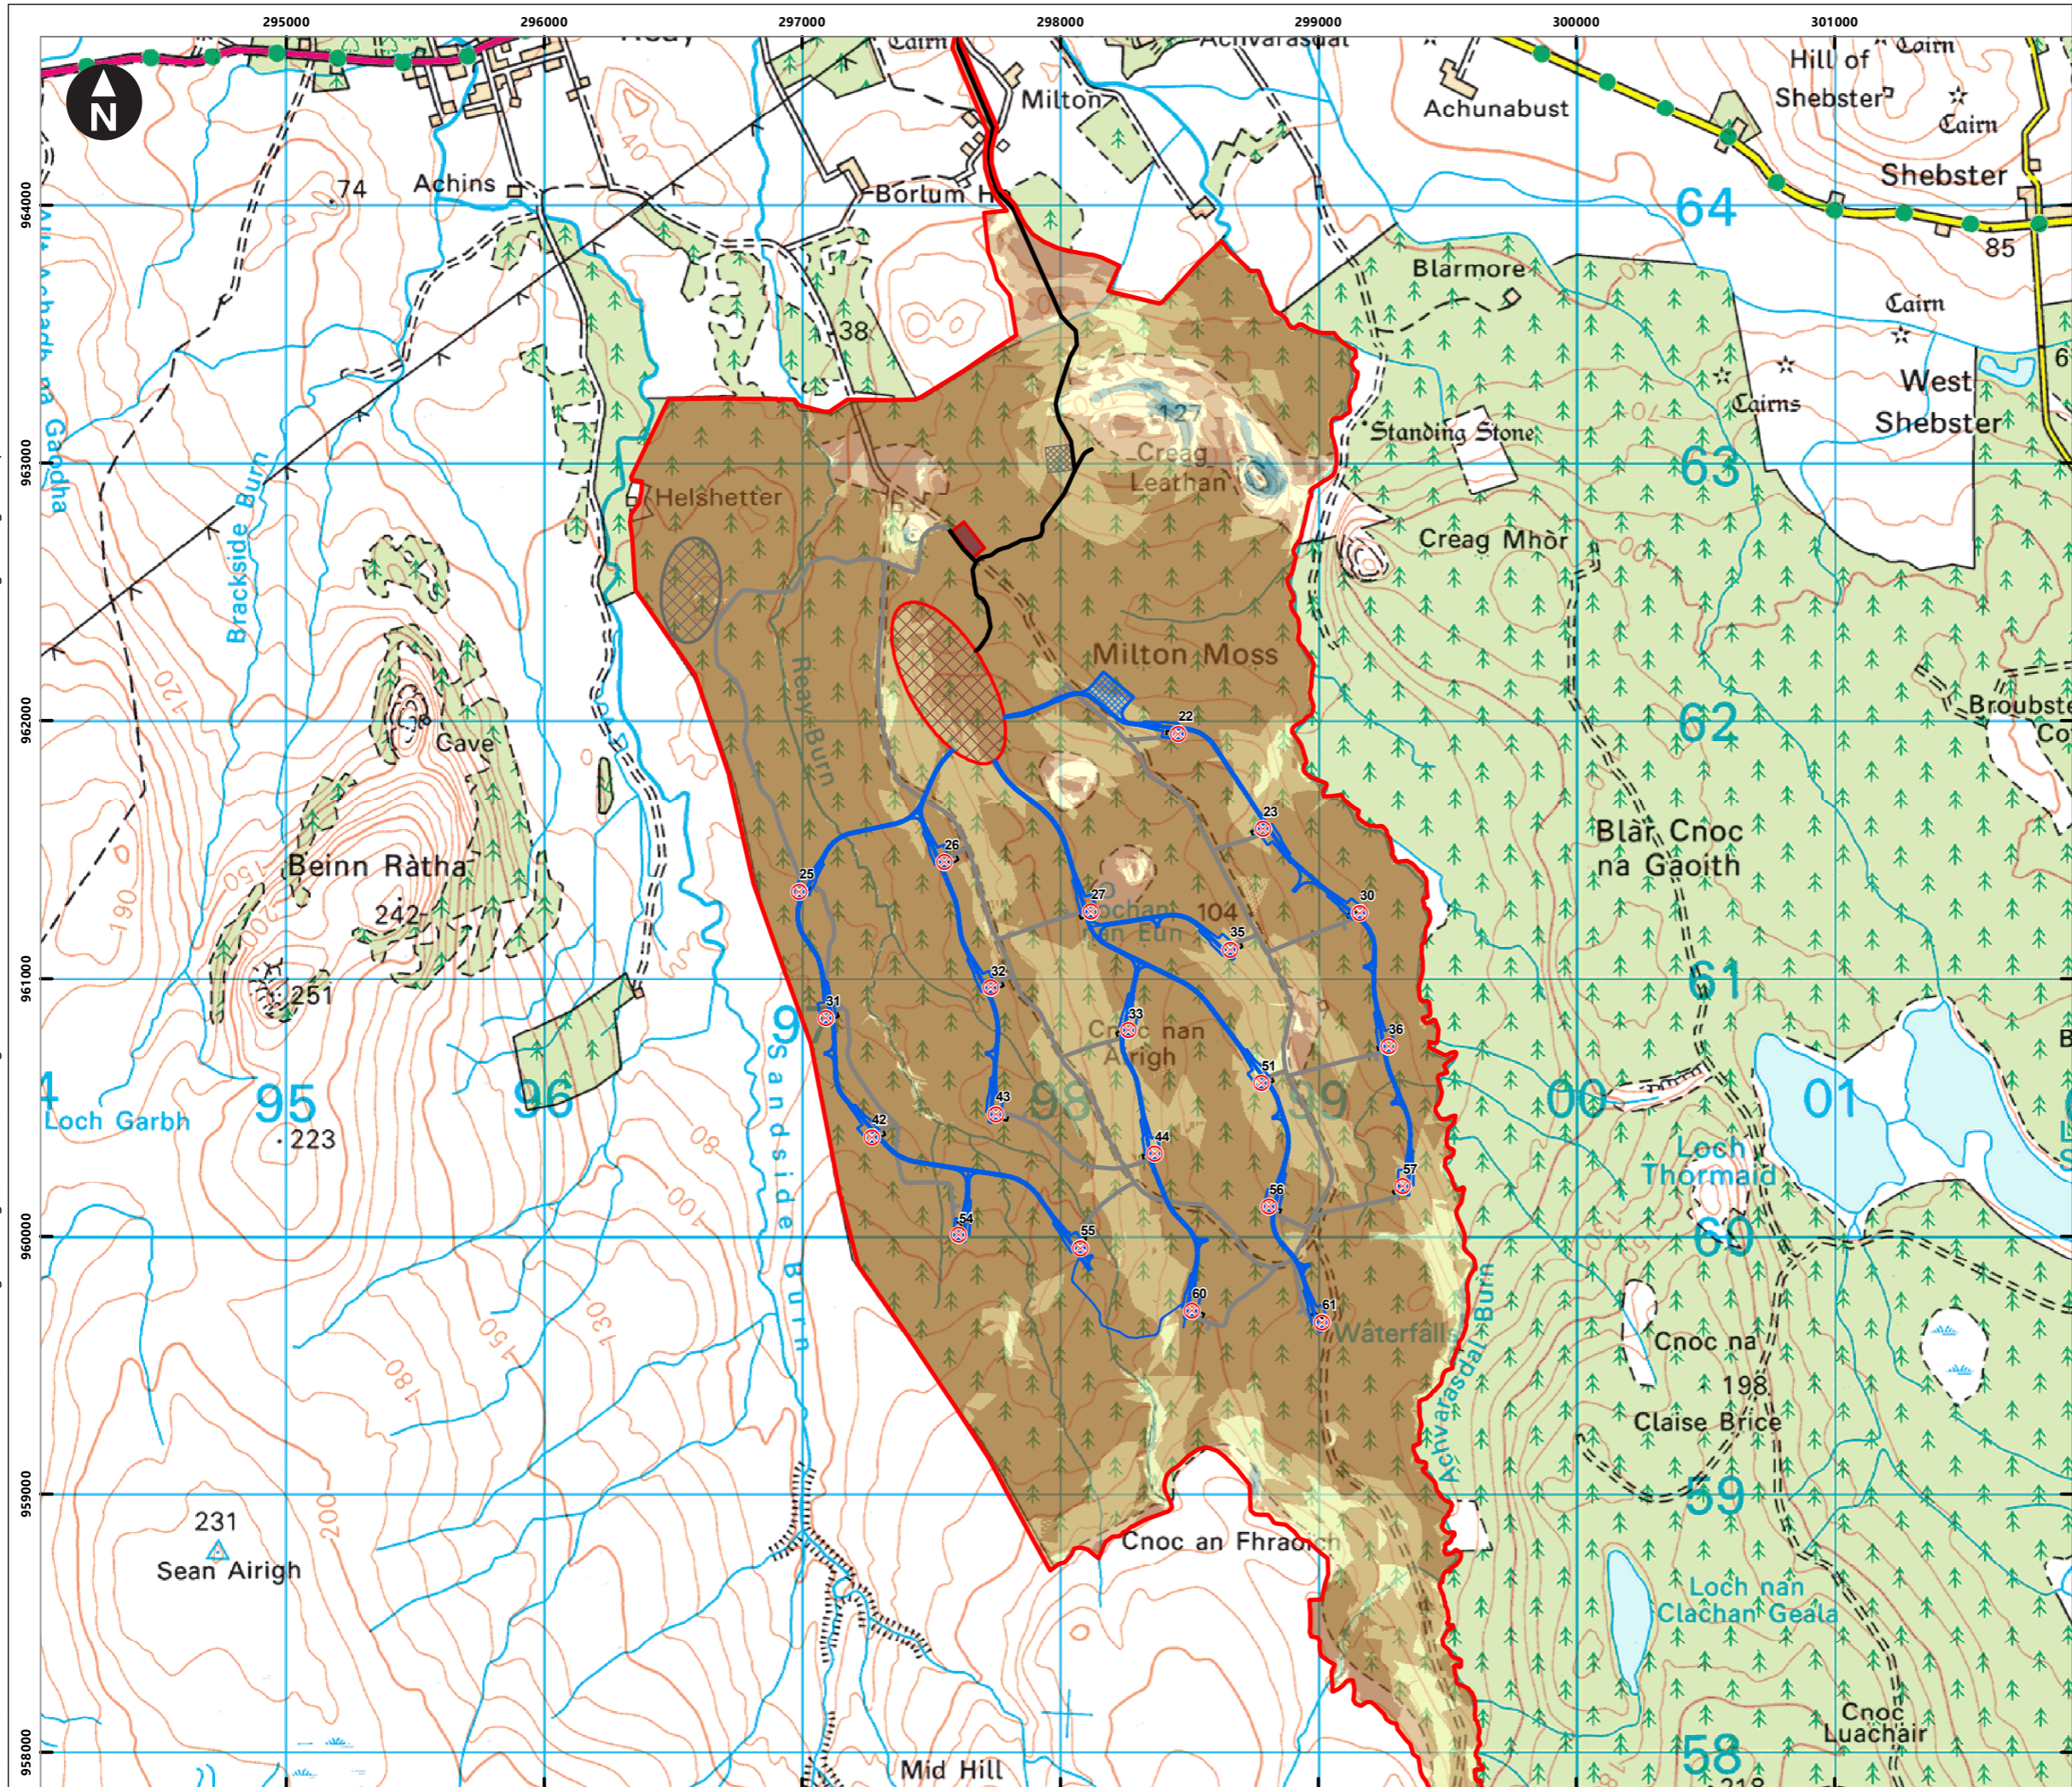

Key

- Site Boundary
- Turbine Location
- Consented Access Track (Constructed)
- Consented Track no longer proposed
- Proposed New Access Track
- Crane Pad Hardstanding
- Consented Construction Compound to be relocated
- Construction Compound proposed new location
- Control Building
- Borrow Pit Search Area
- Consented Borrow Pit no longer proposed

OS Terrain 5 - Slope Angle (degrees)

- 0 - 5
- 5 - 8
- 8 - 15
- 15 - 20
- >20

0 250 500 750 1,000 1,250 1,500 m
Scale at A3: 1:25,000

© Crown copyright and database rights 2021 Ordnance Survey 010003167

Client

INFINERGY

Limekiln Wind Farm
Section 36C Variation Application
Peat Landslide Risk Assessment

**Figure 7.0
Slope Angle**

July 2021

wood.