


Figure 2.3: Proposed Development Layout

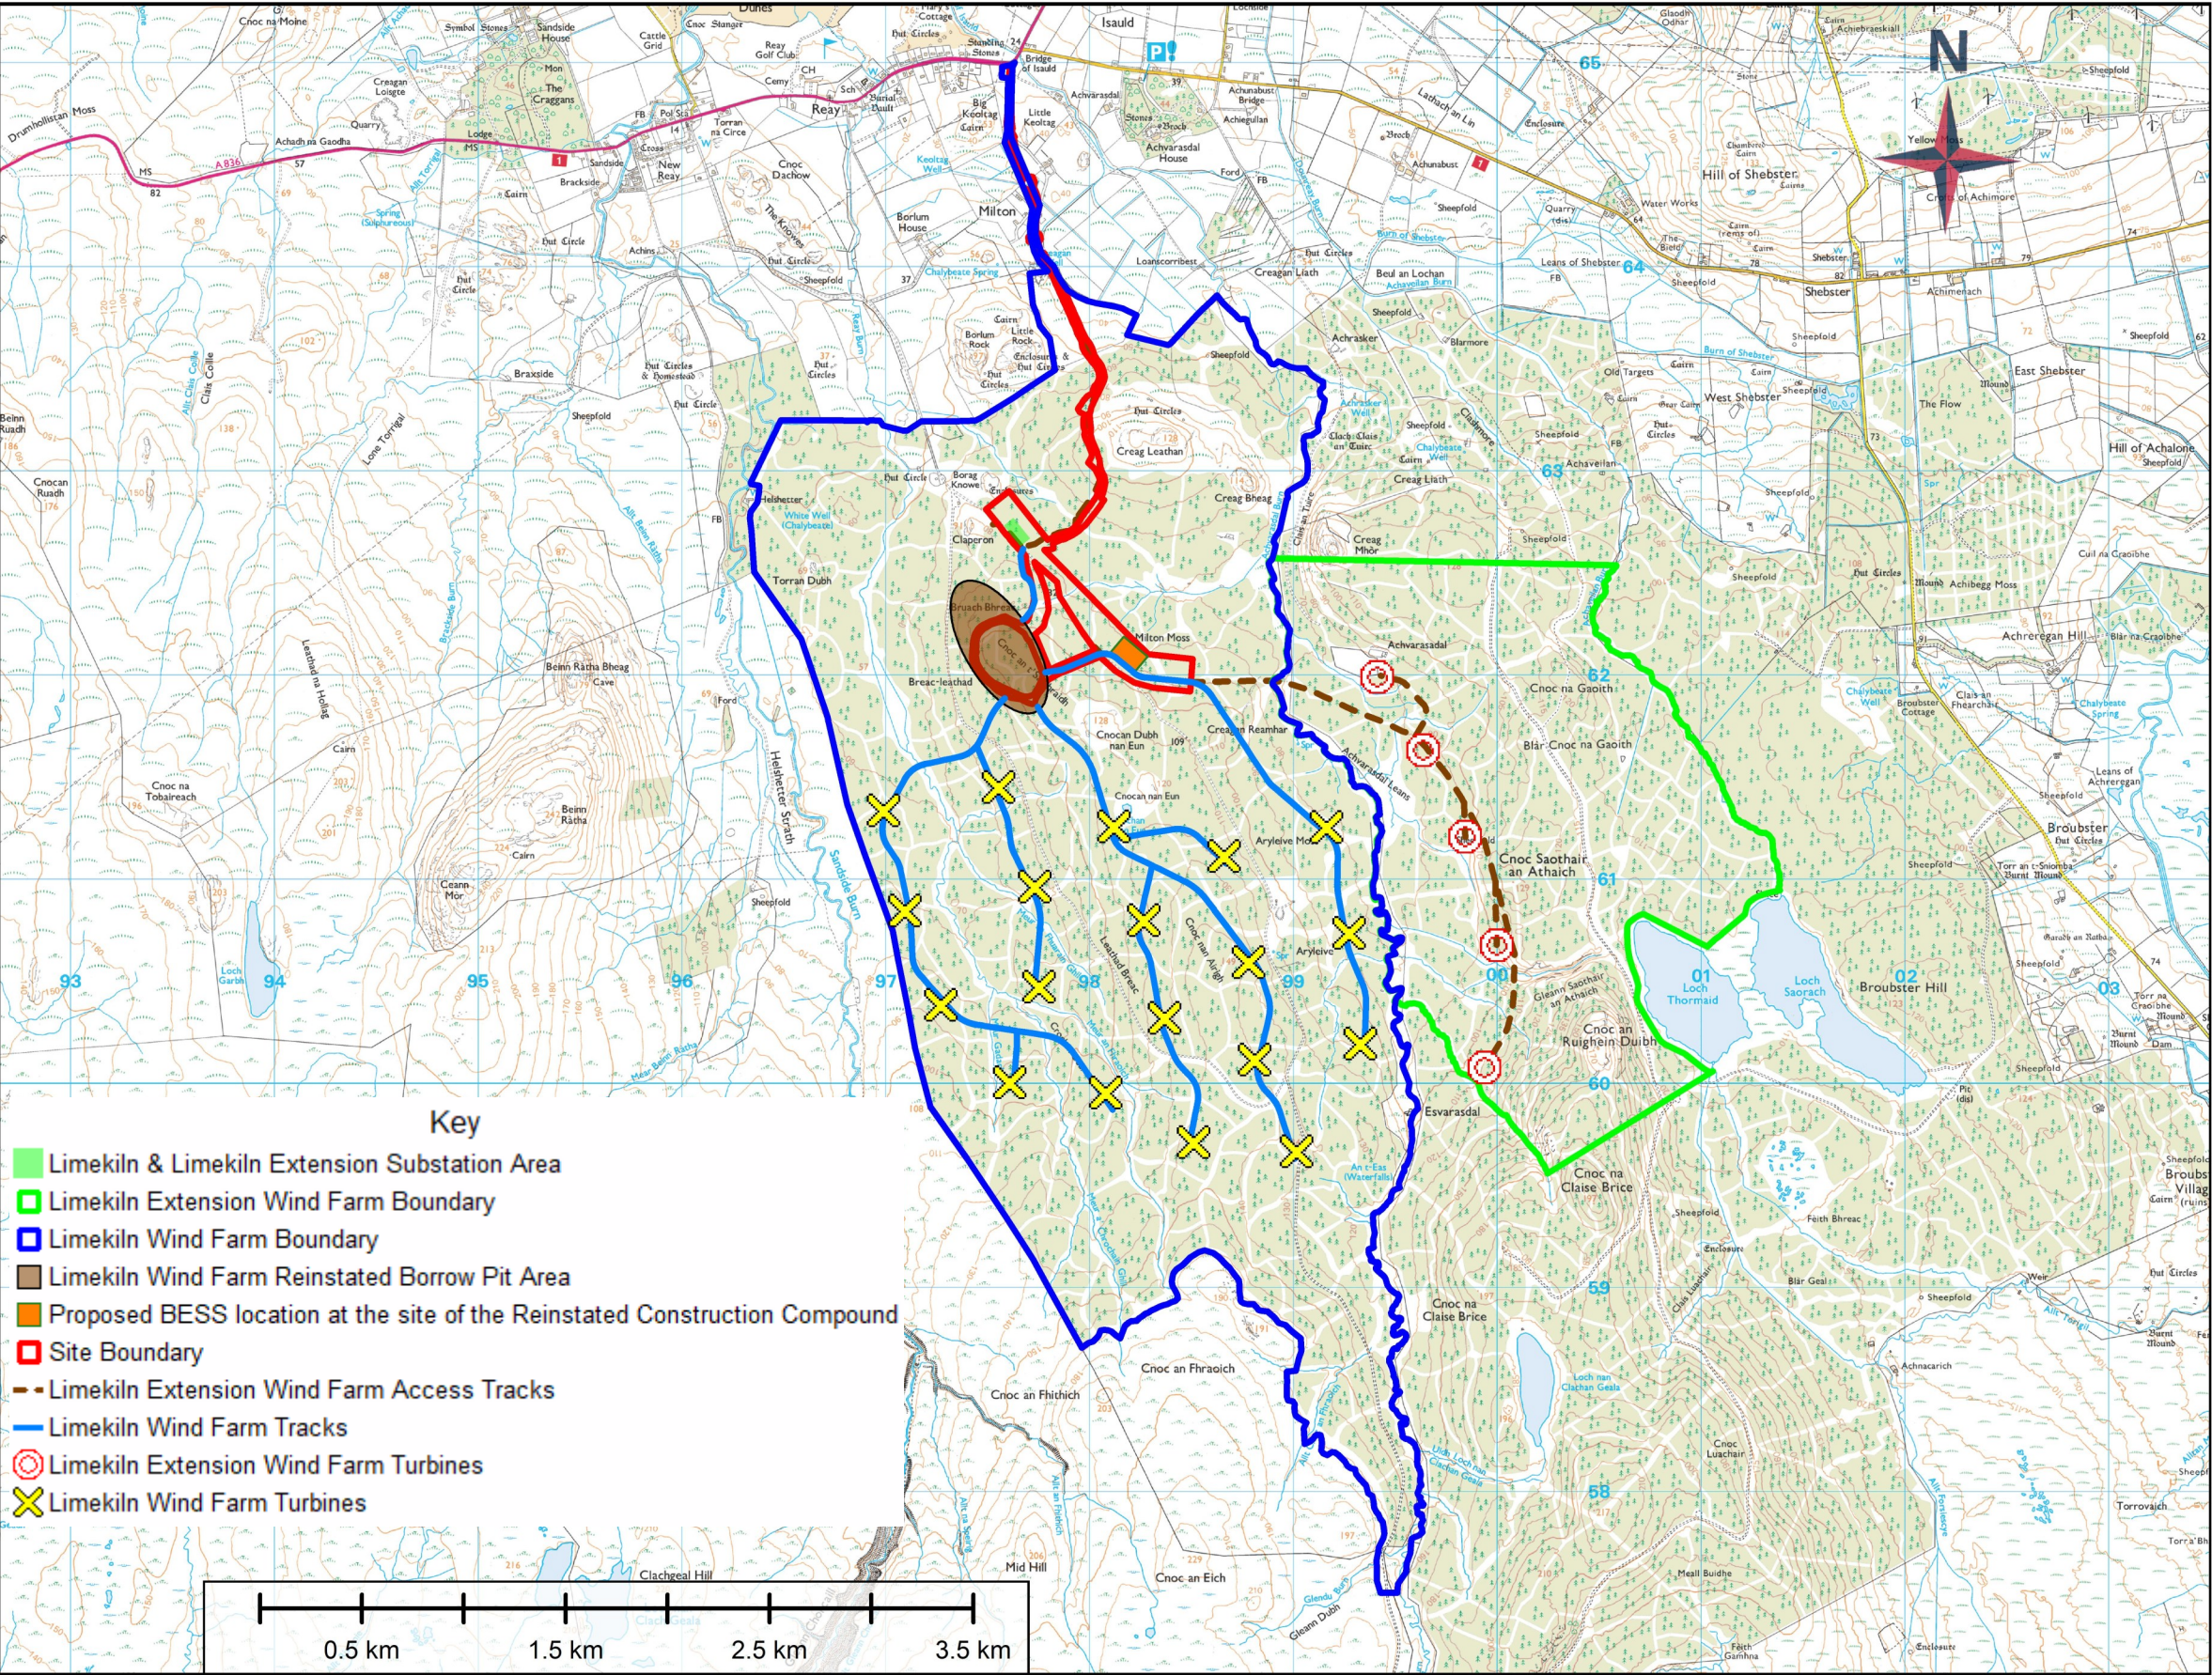

Title:  
Proposed Development Layout

Project:  
Limekiln BESS

Source:  
Reproduced from Ordnance Survey maps ©  
Crown copyright and  
database rights 2025  
Ordnance Survey 0100031673

Client:

|                  |                 |
|------------------|-----------------|
| Drawn By:<br>SSH | Checked:<br>KWA |
|------------------|-----------------|

|                         |                |
|-------------------------|----------------|
| Date:<br>27th June 2025 | Figure:<br>2.3 |
|-------------------------|----------------|

|                        |              |
|------------------------|--------------|
| Scale:<br>A3 @ 1-35000 | Revision No: |
|------------------------|--------------|

