


Figure 4.4: Forestry

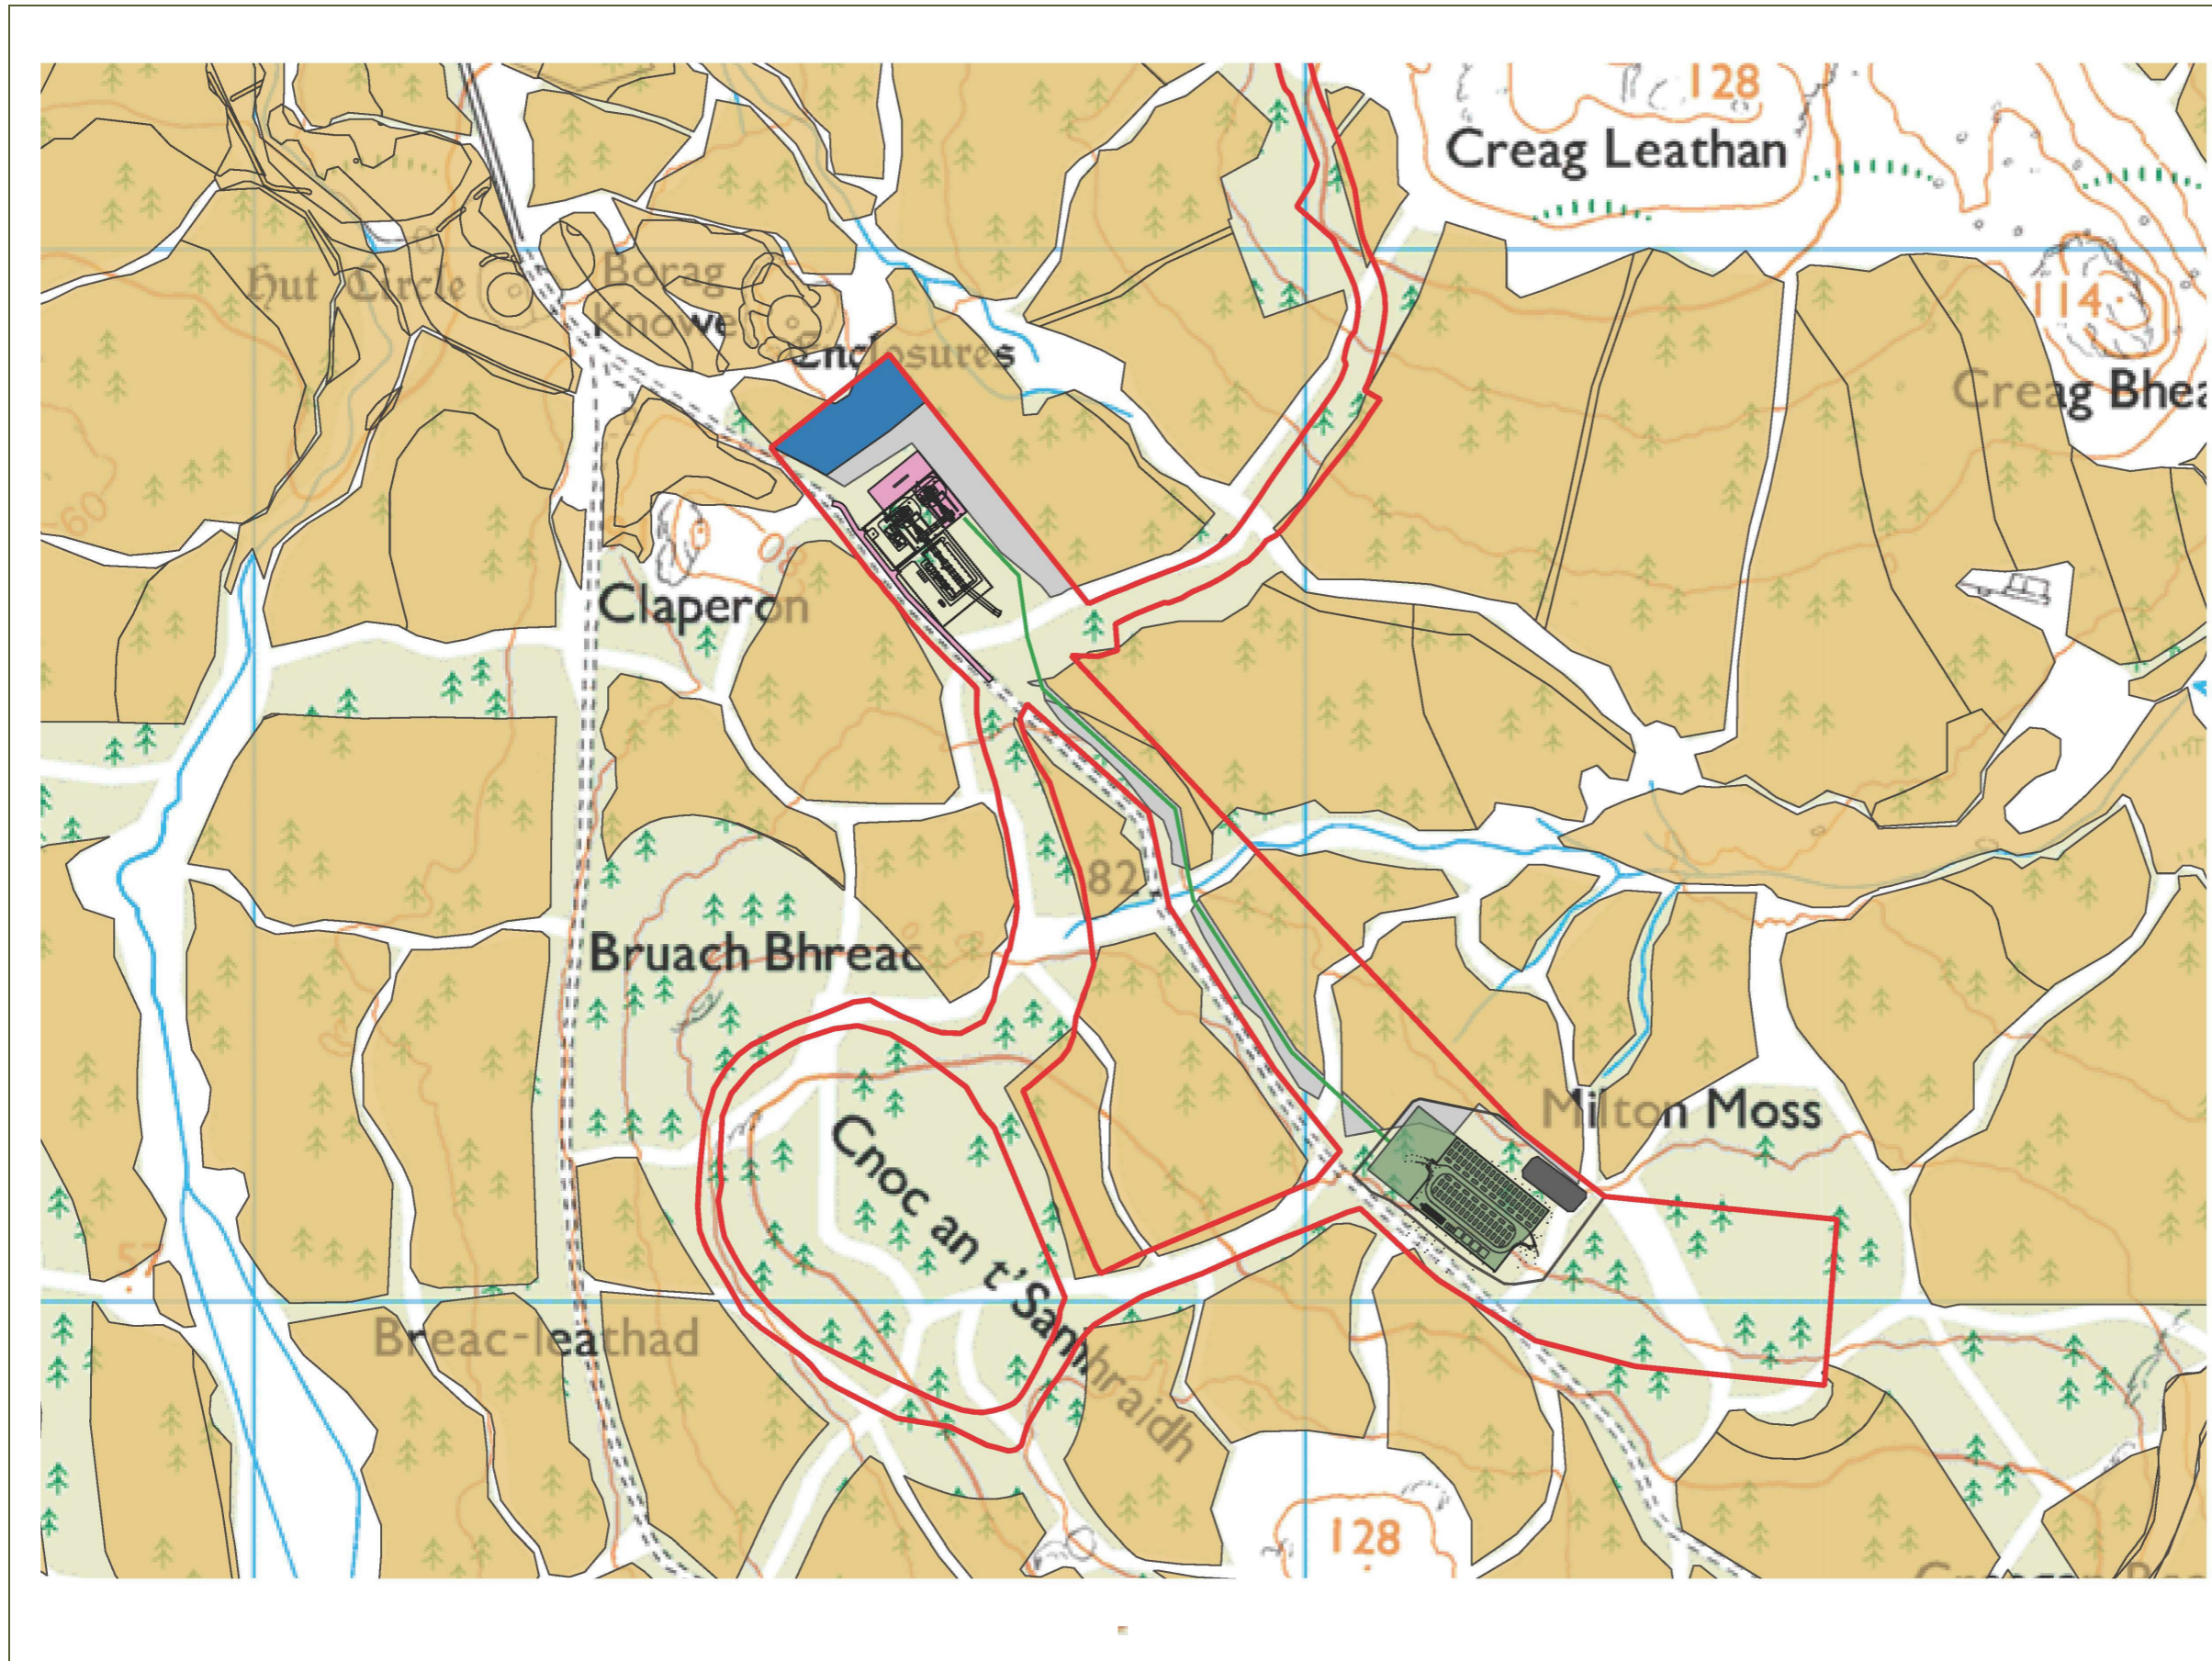

Legend:	
	Site Boundary
	Fire Safety Buffer
	Indicative Substation Layout
	Indicative Bess Layout
	SuDS
	Indicative Cable Route
	Replant in situ
	Open Ground
	Limekiln Plantation

Title	
Forestry Replanting	
Project:	
Limekiln BESS	
Source:	
Reproduced from Ordnance Survey maps @Crown copyright and database rights 2025	
Emapsite Licence AC0000808122	
Client:	
Boralex	
Drawn by:	Checked:
NM	NM
Date:	Figure:
01/07/2025	4.4
Scale:	Revision No.
1:5,000	0.2

BORALEX

McKay Forestry