



INDICATIVE CONTROL ROOM PLAN AND ELEVATIONS

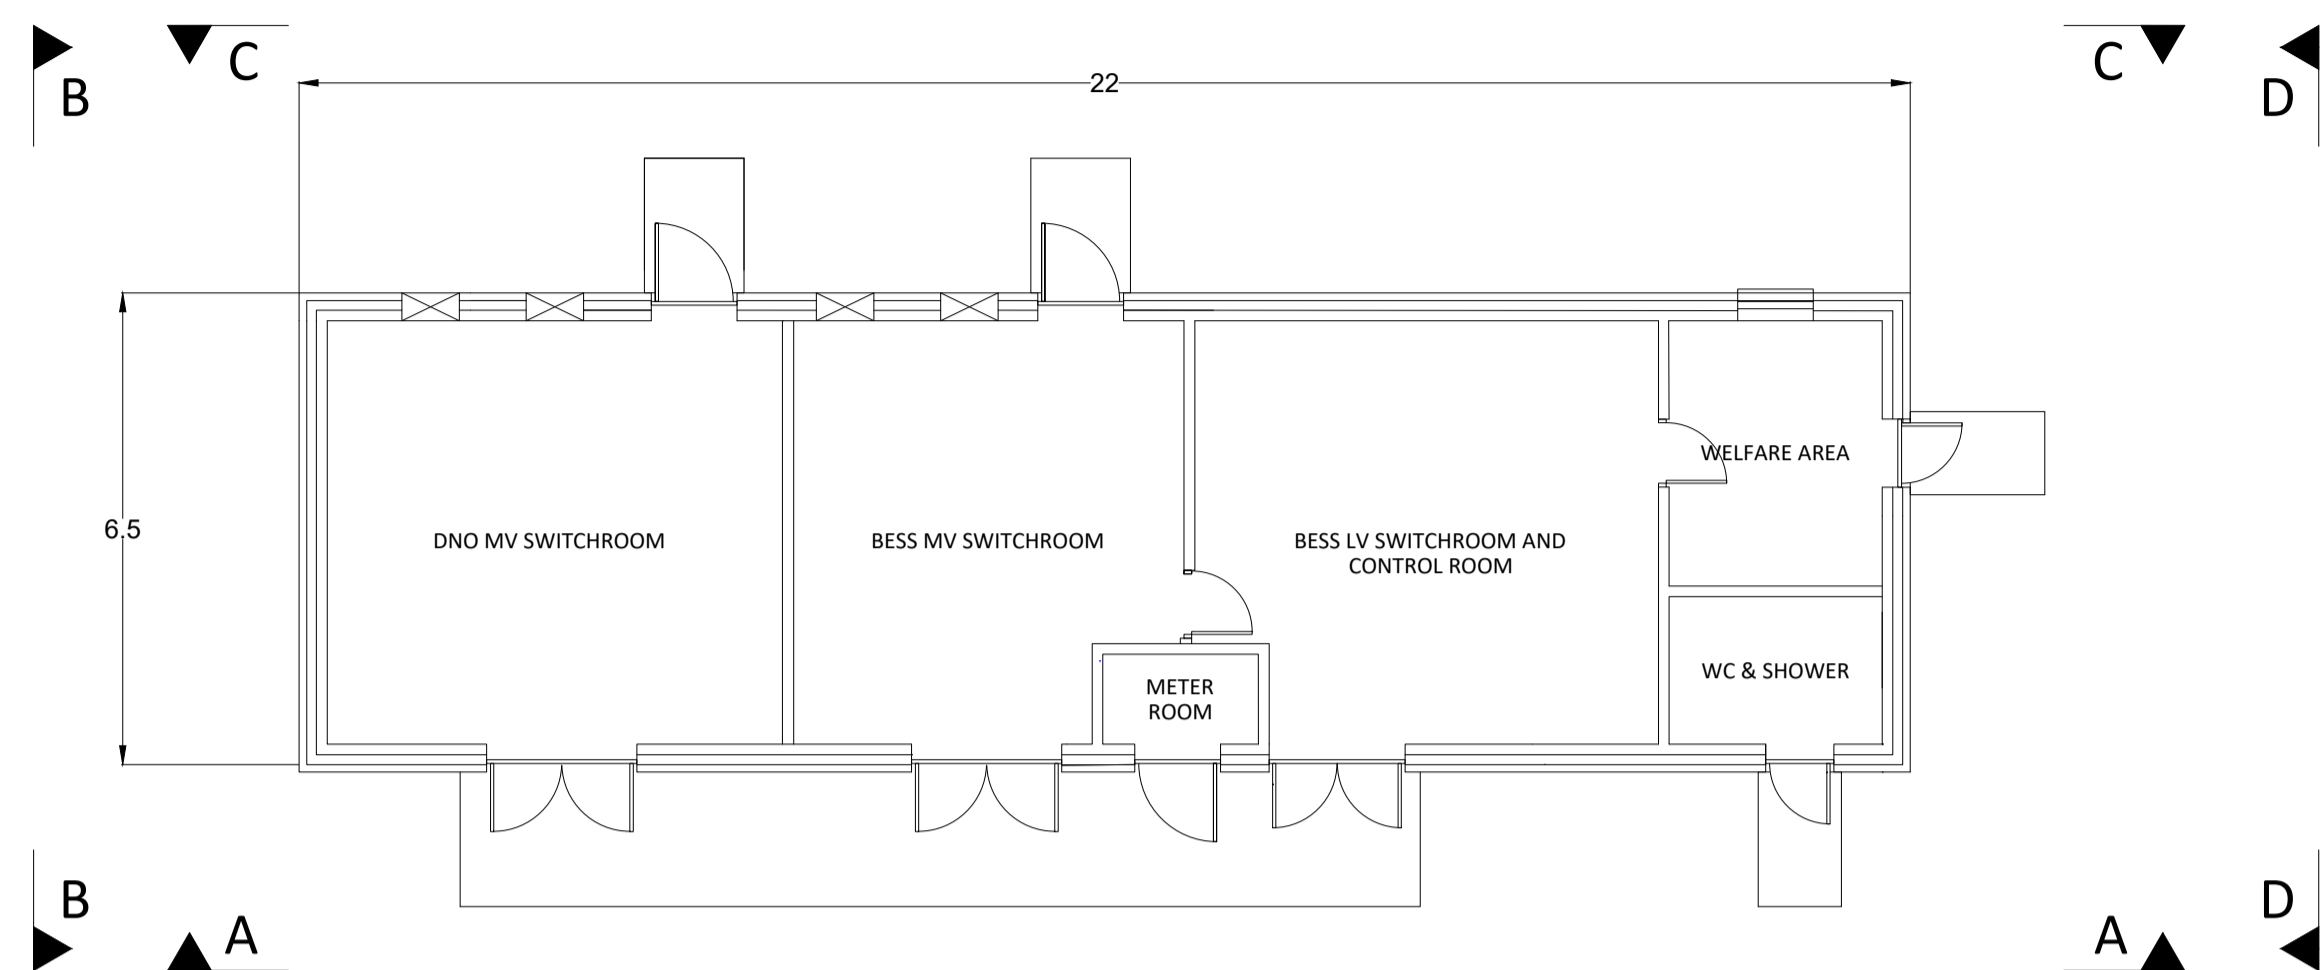


PLAN VIEW

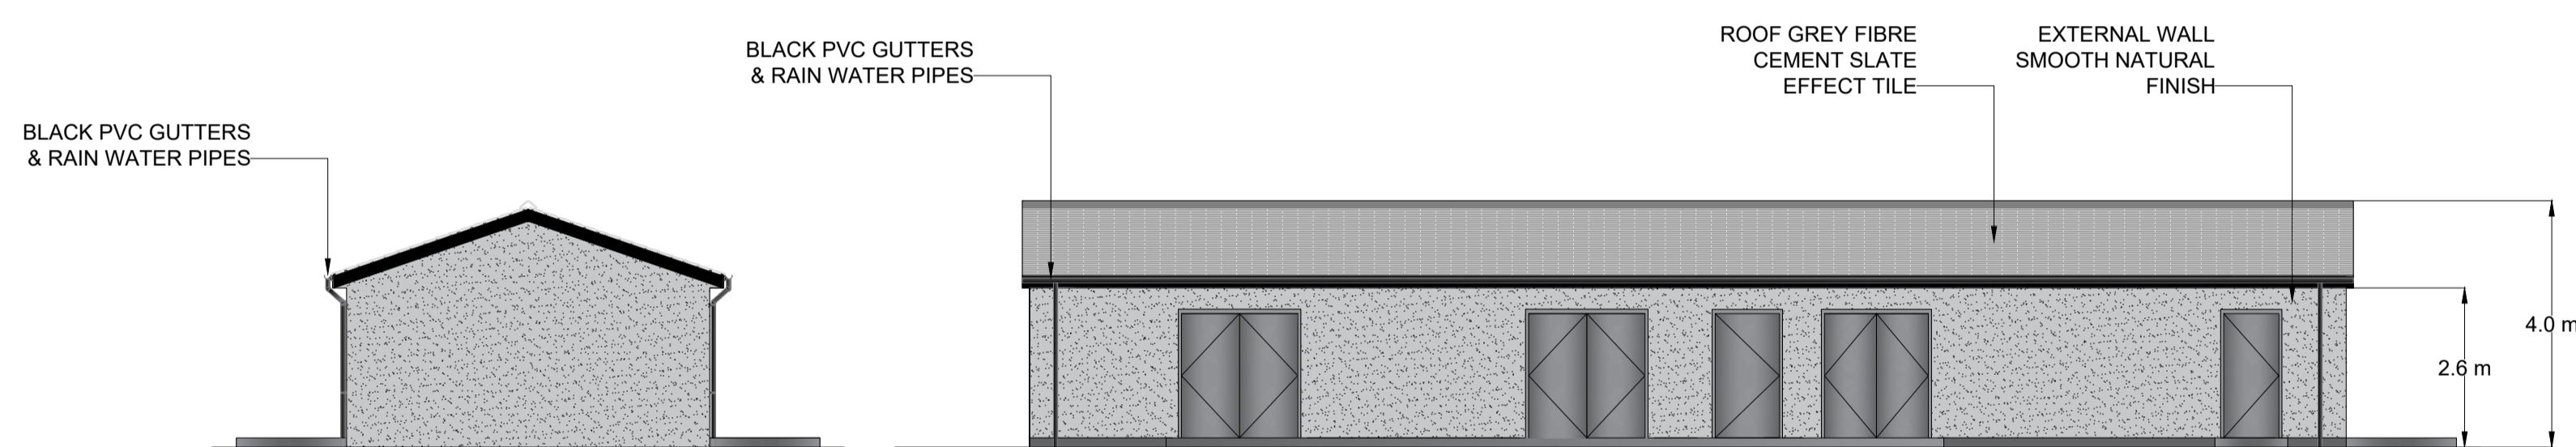


B - B ELEVATION

A - A ELEVATION

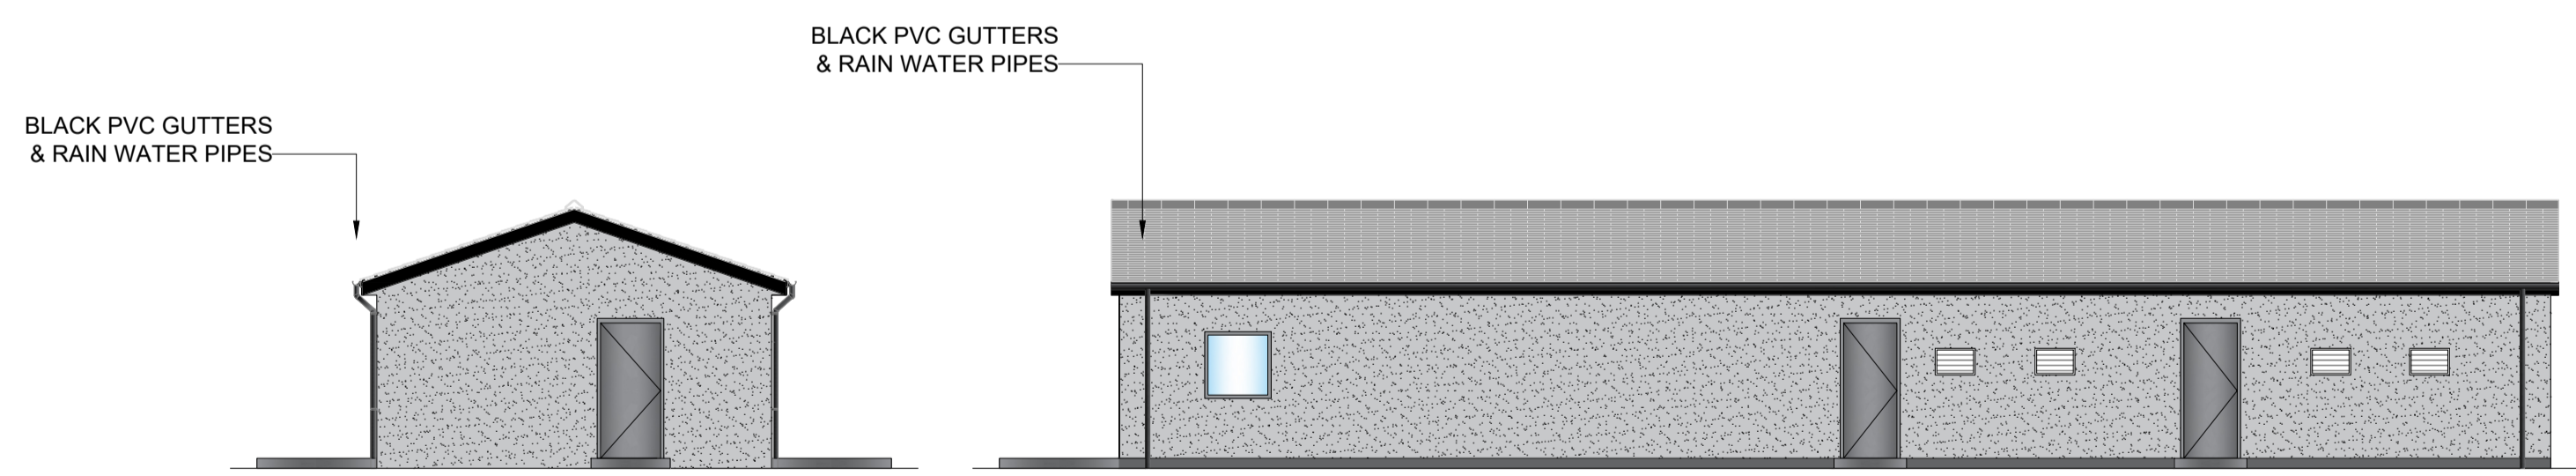

D - D ELEVATION

C - C ELEVATION

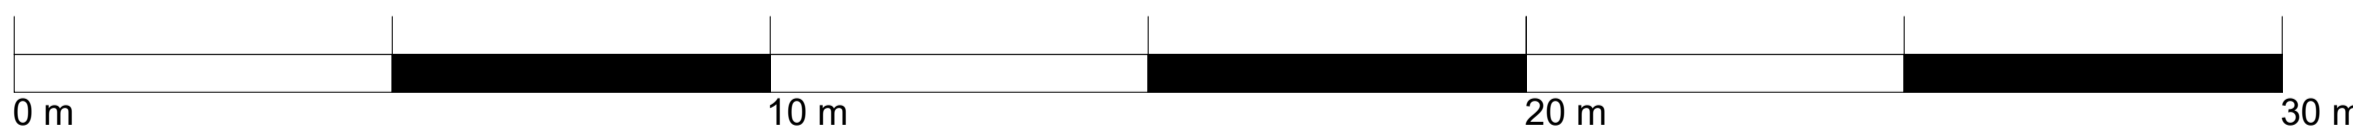

NOTES:

1. THIS DRAWING IS INDICATIVE FOR PLANNING PURPOSES ONLY.
2. FINAL DIMENSIONS CONSTRUCTION METHOD, DETAILS AND FINISHINGS SUBJECT TO DETAILED DESIGN.

Title:
INDICATIVE CONTROL ROOM
INTERNAL PLAN AND ELEVATIONS

Project:
LIMEKILN BESS

Source:

Client:

Drawn by:
SPD

Date:
JULY 2025

Number:
8

Scale:
1:100 @ A1

Revision no:
1

