



INDICATIVE SUBSTATION EXTENSION LAYOUT

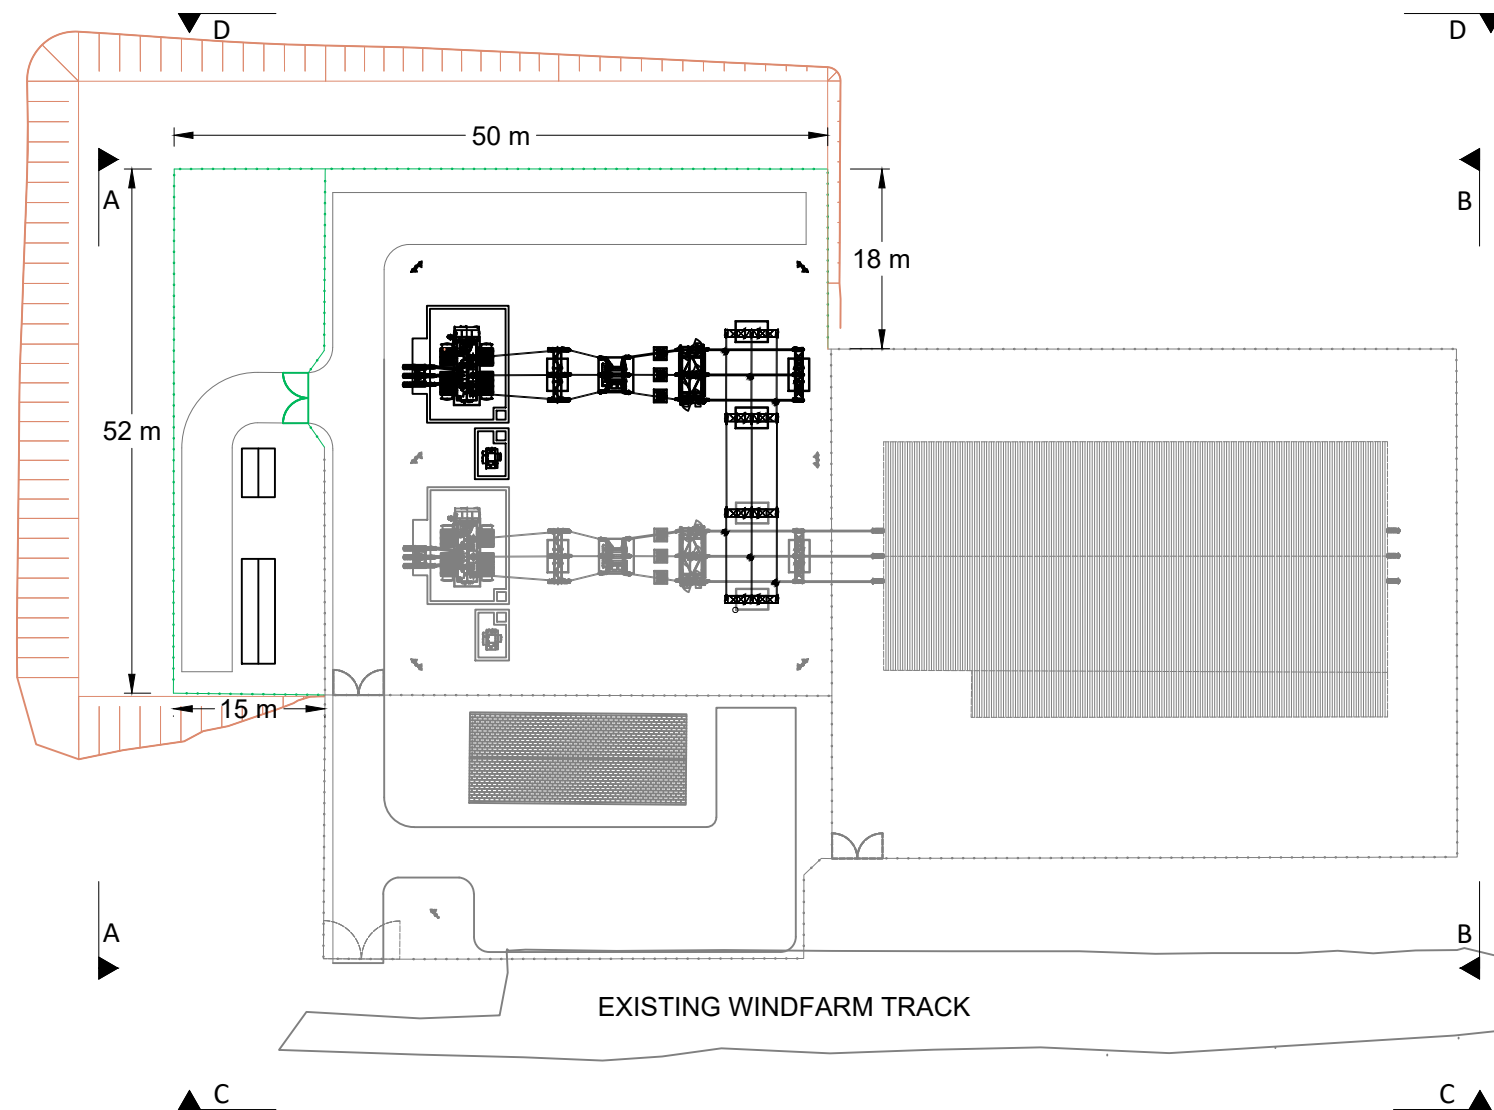

EXISTING WINDFARM TRACK

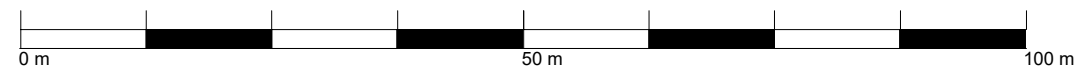

NOTES:

1. THIS DRAWING IS INDICATIVE FOR PLANNING PURPOSES ONLY.
2. FINAL SELECTION OF EQUIPMENT SUBJECT TO DETAILED DESIGN POST PLANNING PERMISSION.

KEY:

1. EXISTING SUBSTATION.
2. SUBSTATION EXTENSION.
3. NEW PALLISADE FENCE.
4. NEW EARTHWORKS CUT.
5. NEW EARTHWORKS FILL.

Title: INDICATIVE SUBSTATION EXTENSION LAYOUT

Project: LIMEKILN BESS

Source:

Client:

Drawn by: SPD

Date: JULY 2025	Number: 5
-----------------	-----------

Scale: 1:750 @ A3	Revision no: 1
-------------------	----------------

