


PROPOSED ACCESS TRACK CROSS-SECTION DETAIL

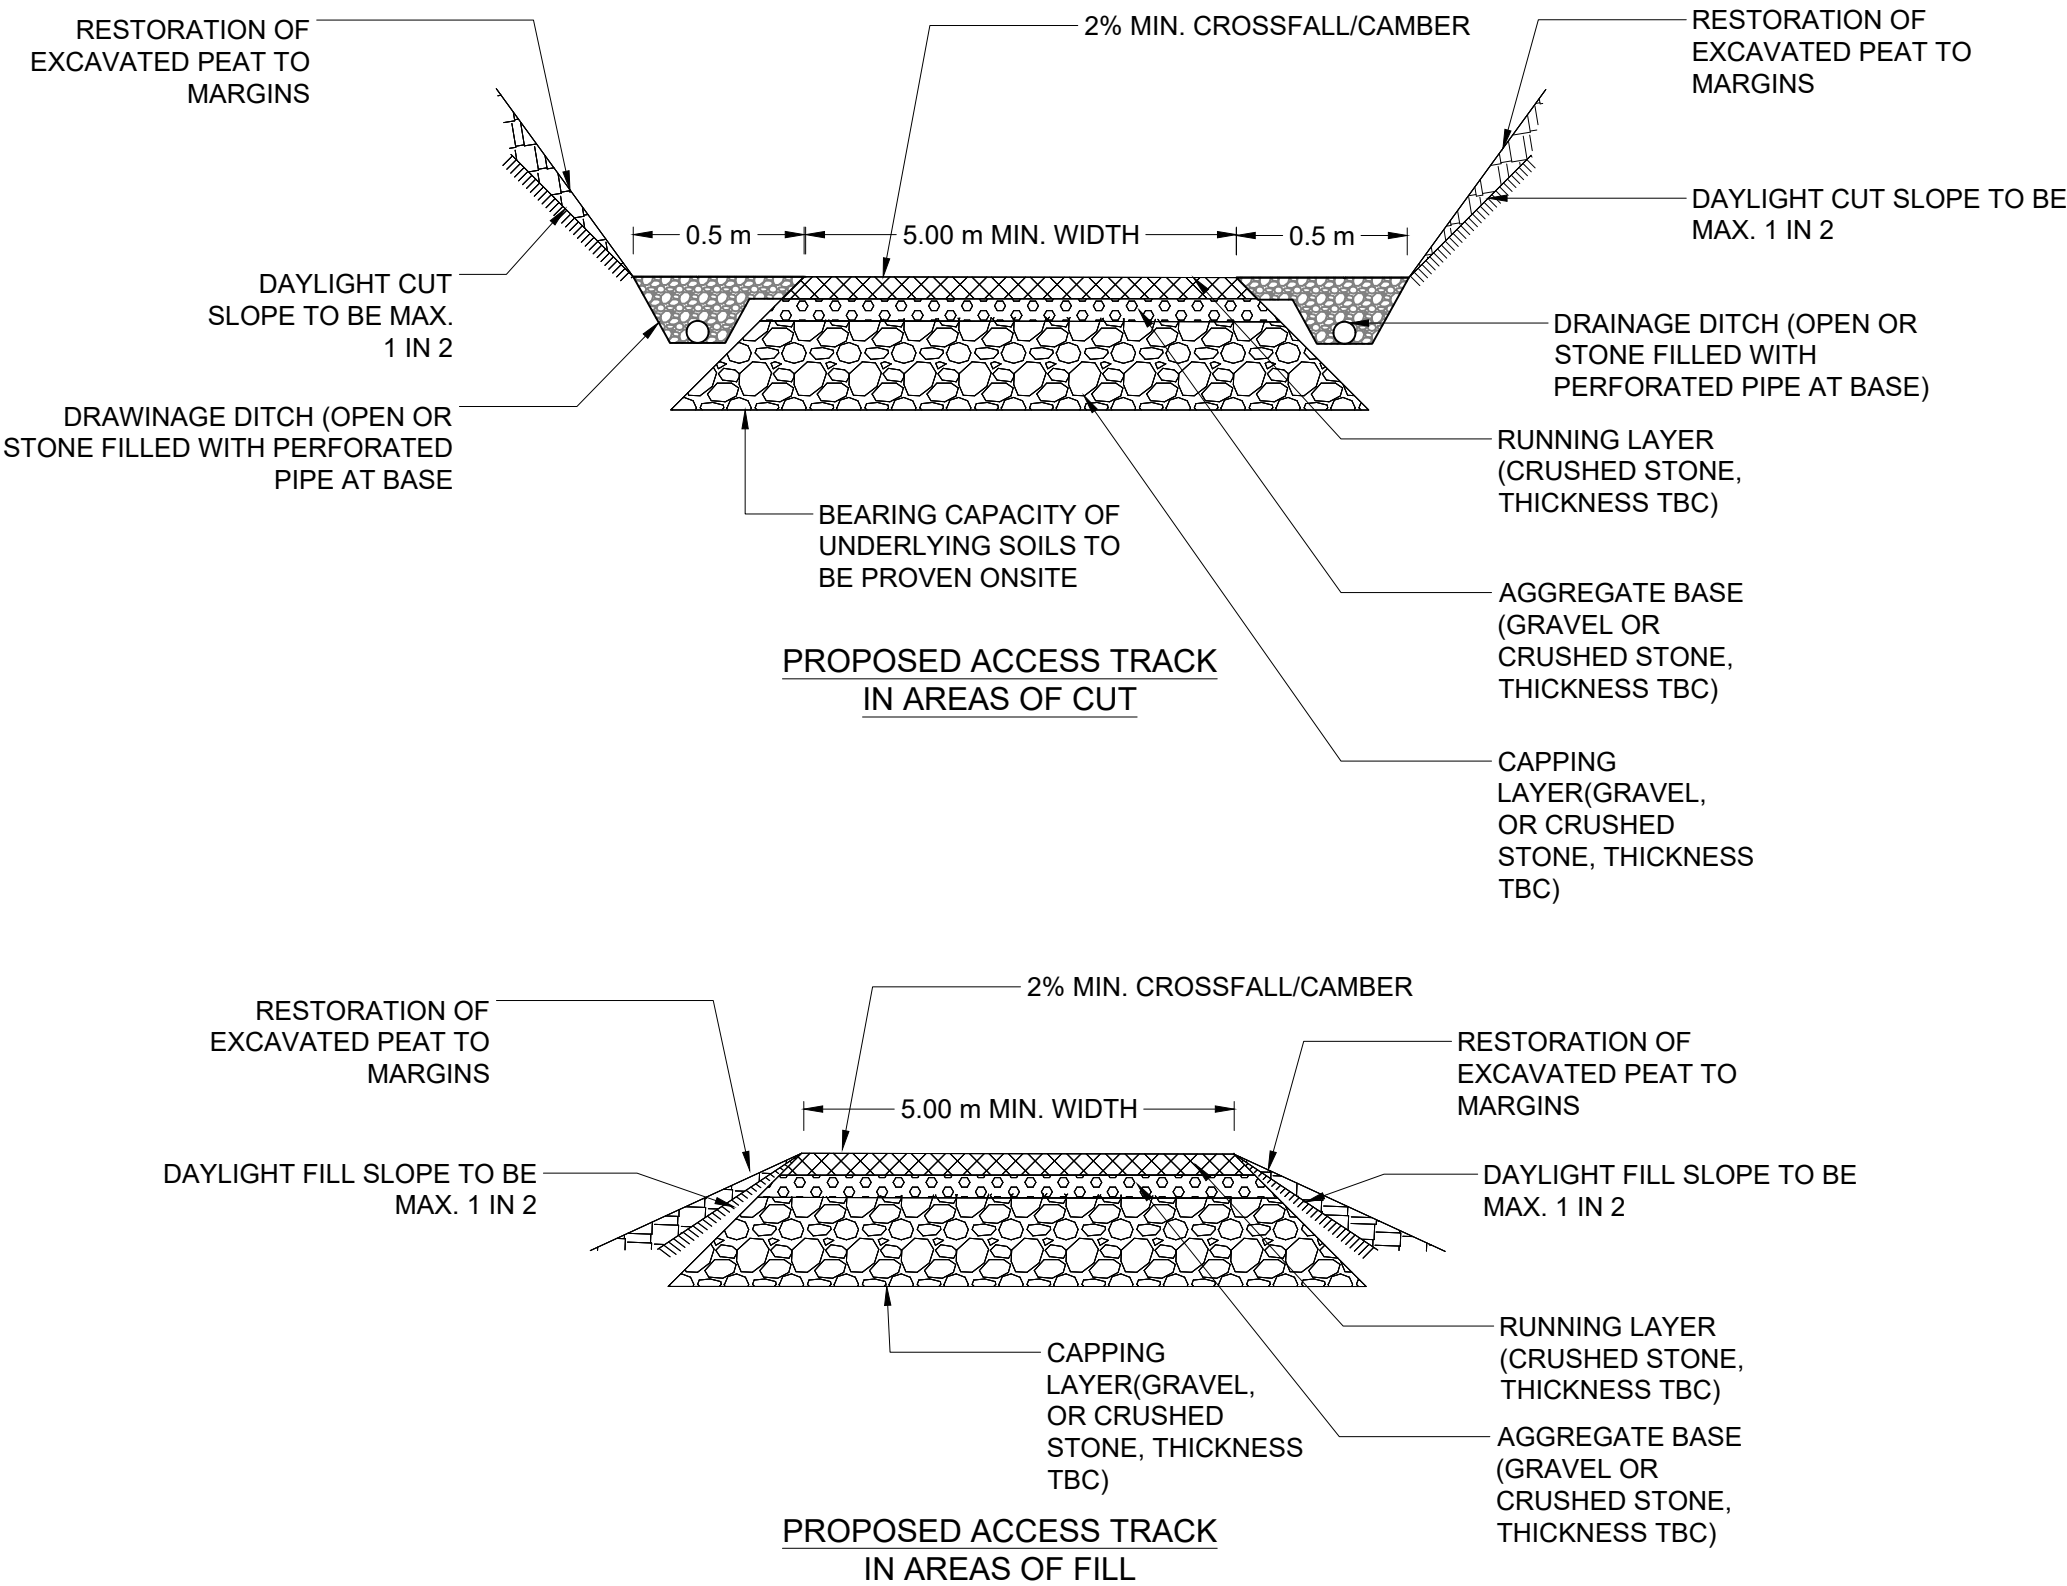

NOTES:

1. ALL DIMENSIONS ARE IN METERS UNLESS OTHERWISE STATED.
2. THIS IS AN INDICATIVE ARRANGEMENT ONLY.
3. FINAL DIMENSIONS TO BE DETERMINED DURING DETAILED DESIGN.

Title:
PROPOSED ACCESS TRACK
CROSS-SECTION DETAIL

Project:
LIMEKILN BESS

Source:

Client:

Drawn by:
SPD

Date:
JULY 2025

Number:
11

Scale:
NTS

Revision no:
1

