


Figure 4.6 Typical Wind Turbine Foundation Structure

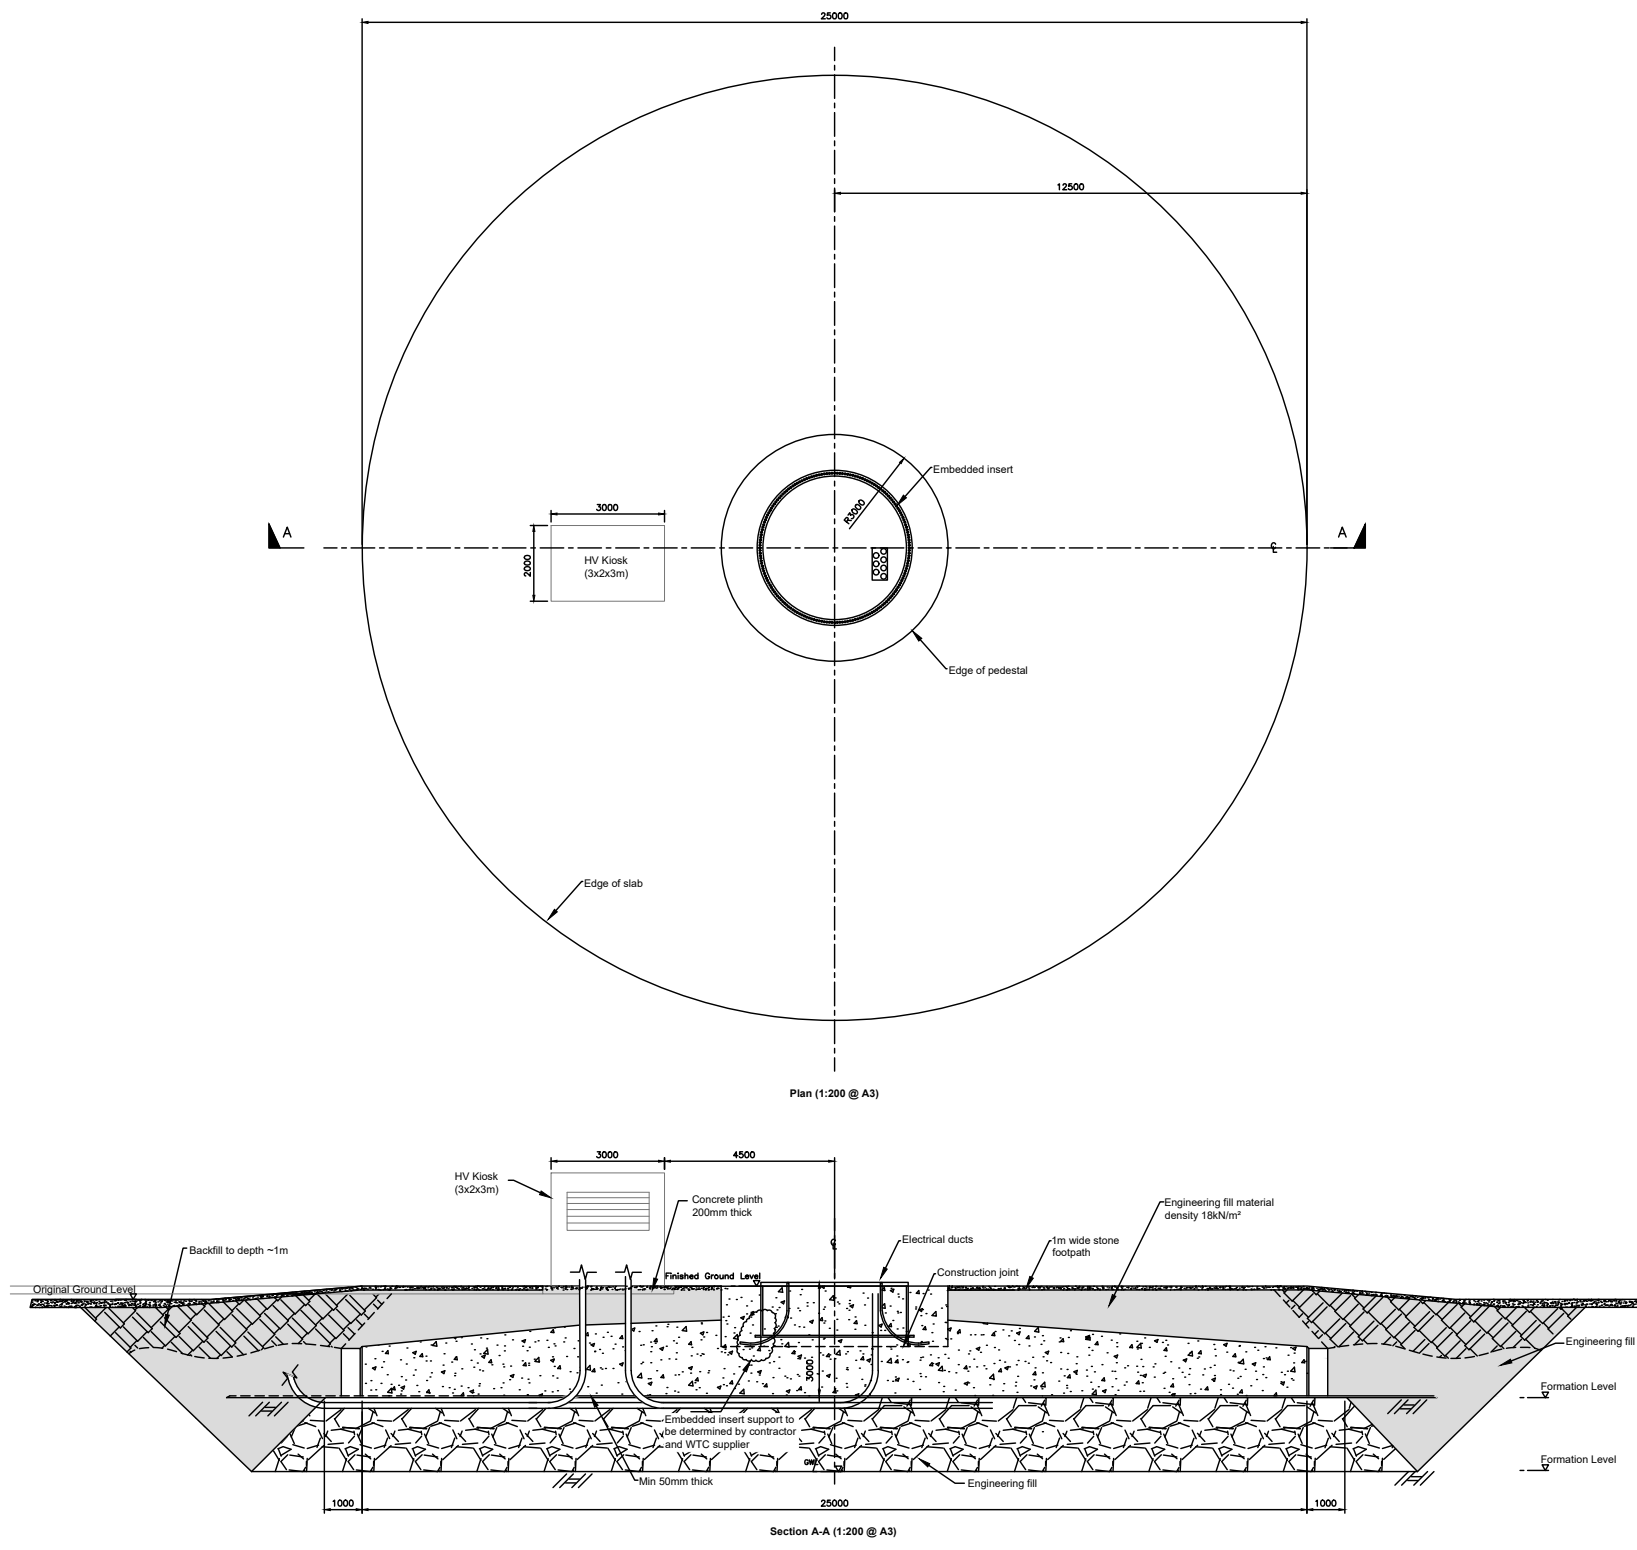

Note:

1. All dimensions are in millimetres unless noted otherwise.
2. The foundation size is indicative only.
3. Inserts and ducting to be supplied by turbine manufacturer.
4. Earthing details are indicative, subject to turbine supplier approval.
5. Suitable formation to be specified by turbine supplier.
6. Kiosk may be located either within turbine tower, nacelle or external kiosk.

Title:		Typical Wind Foundation Structure	
		Limekiln Wind Farm Section 36C Variation	
Source:			
Client:		Infinergy	
Drawn by:	MY	Checked:	
Date:	05/05/2021	Figure:	4.6
Scale:	1:200 @A3	Revision No:	0

