


INDICATIVE BESS PLATFORM EARTHWORKS

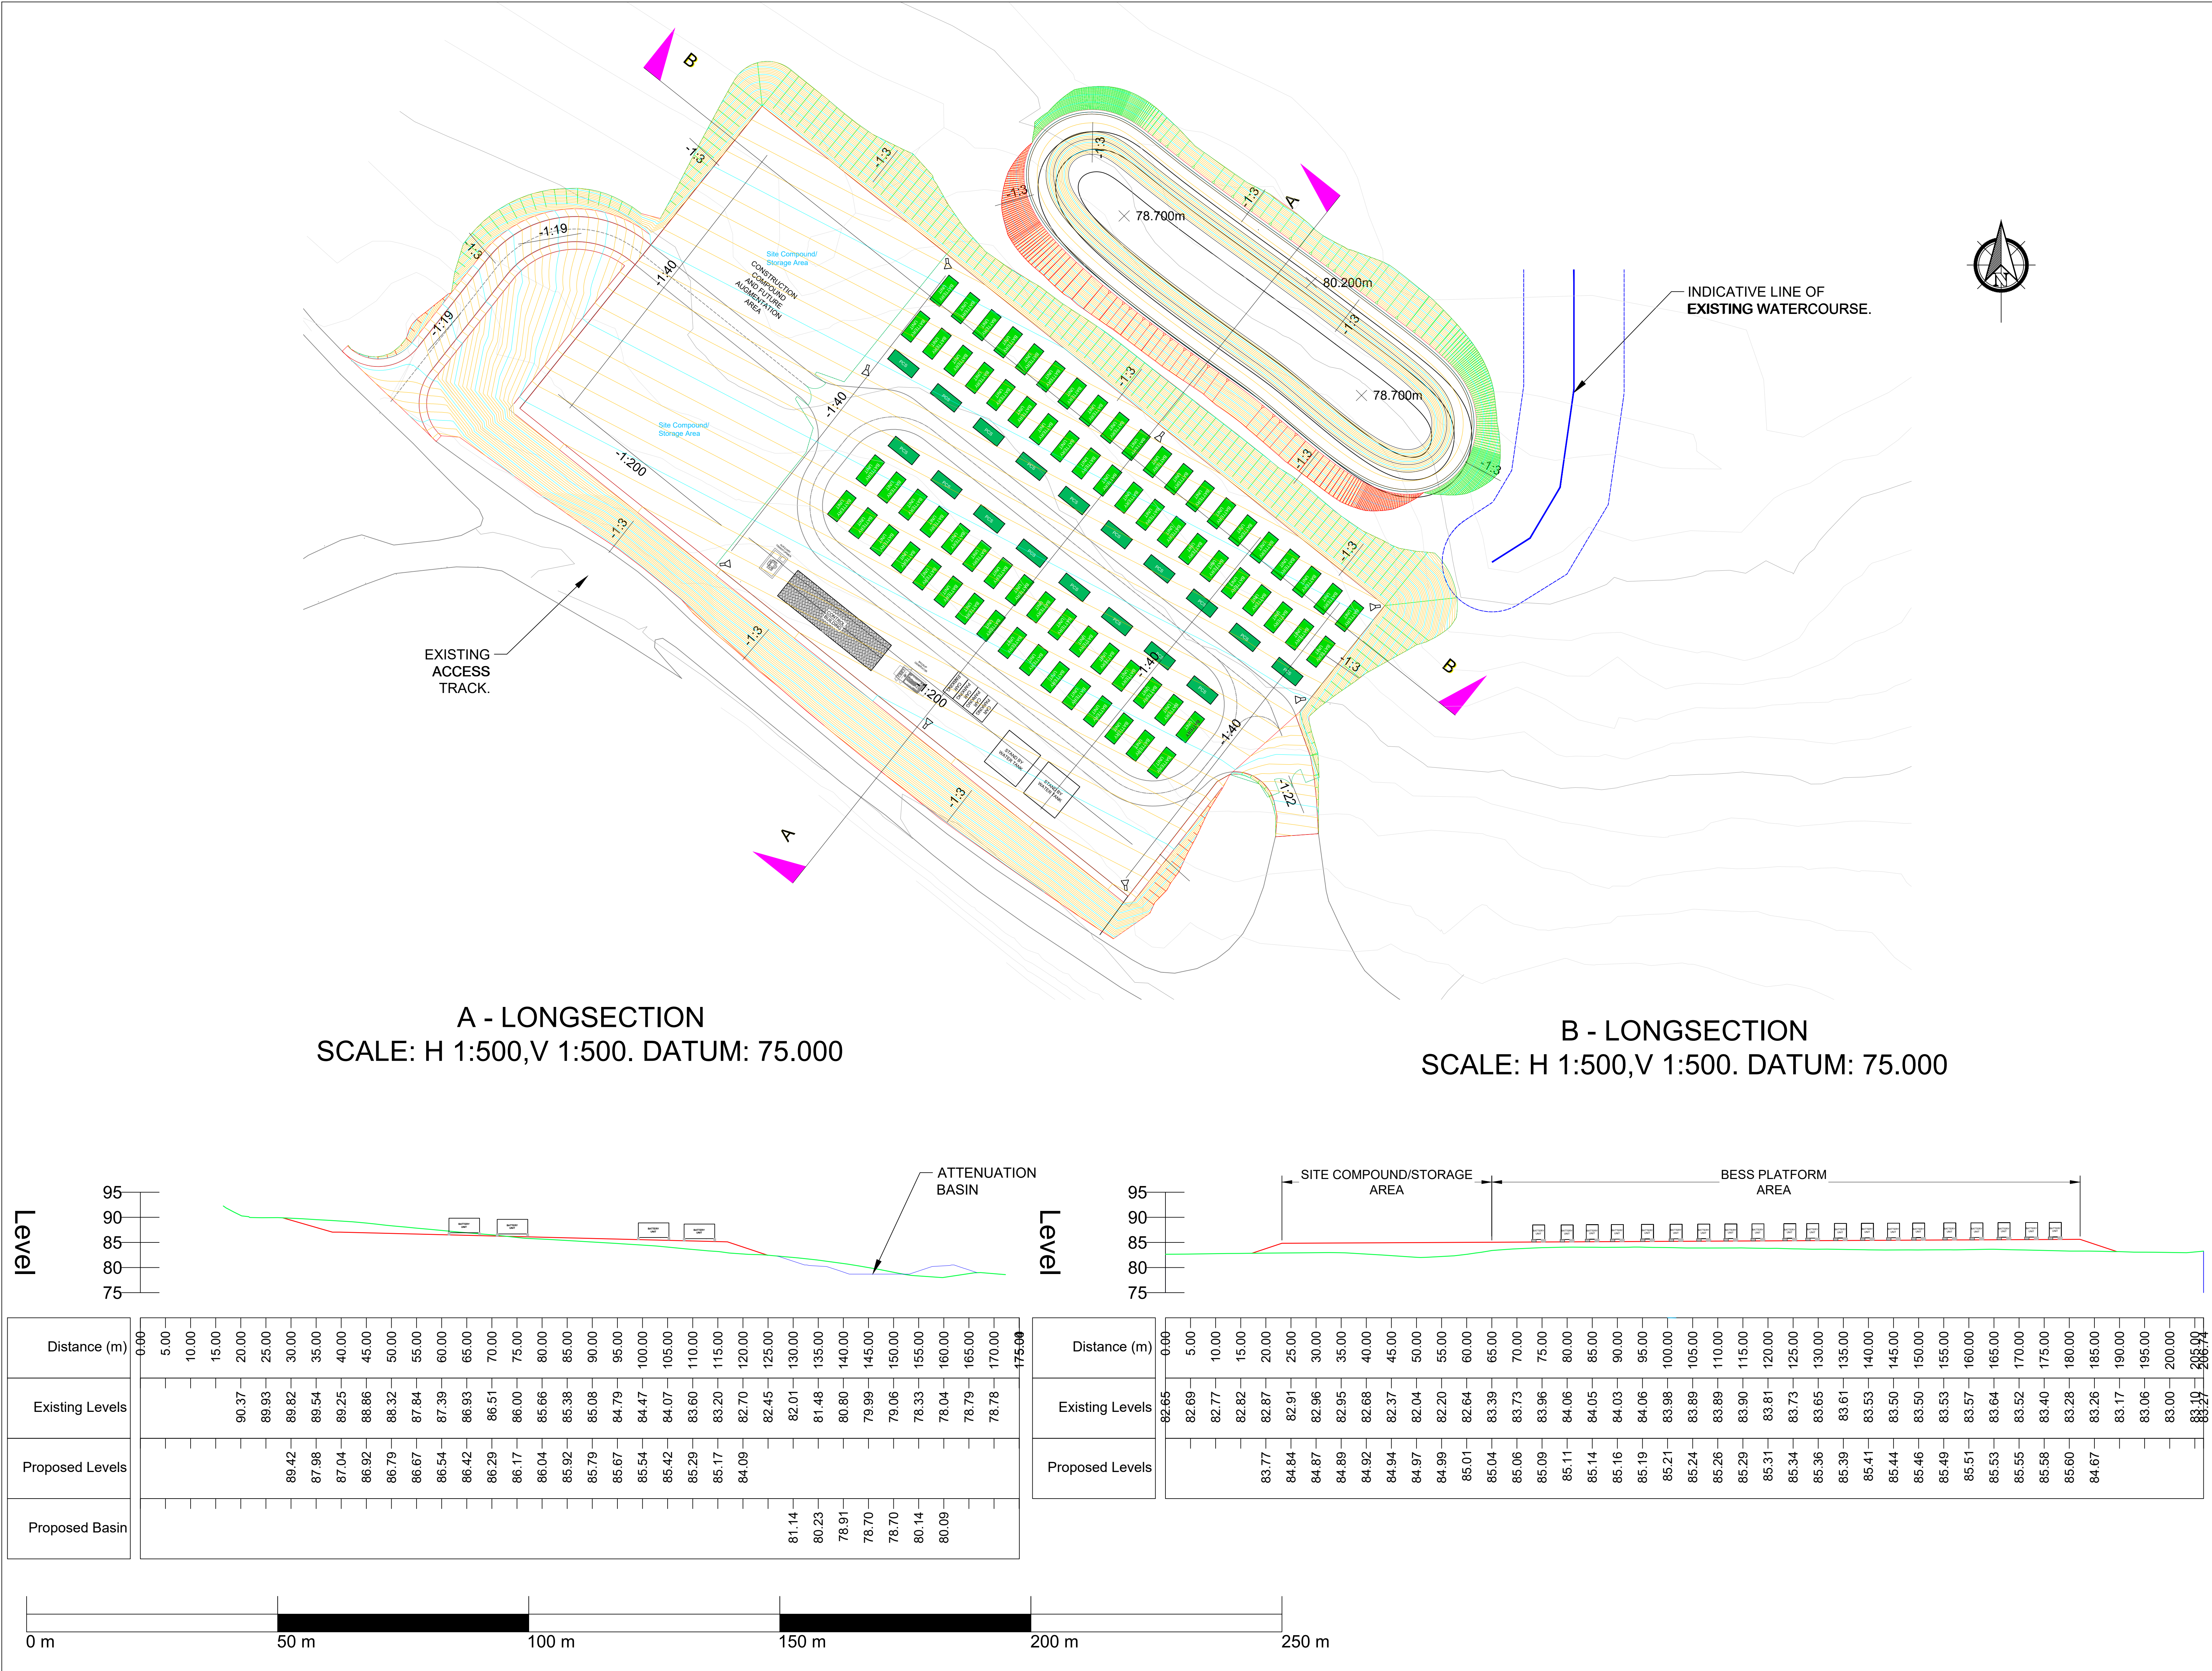

- NOTES:
- DO NOT SCALE FROM THIS DRAWING.
 - DRAWING IS INDICATIVE FOR PLANNING, AND NOT FOR CONSTRUCTION.
 - DRAWING IS INDICATIVE ONLY AND FEATURES SHOWN MAY VARY FROM FINAL DESIGN. ACTUAL DESIGN TO BE CONFIRMED AT DETAILED DESIGN STAGE. CONSTRUCTION TO BE COMPLETED IN ACCORDANCE WITH RELEVANT STANDARDS DEFINED IN DETAILED DESIGN.
 - EXISTING GROUND LEVELS BASED ON 5km DTM TERRAIN AND AS-BUILT DATA. EXISTING LEVELS TO BE CONFIRMED BY DETAILED TOPO SURVEY PRIOR TO CONSTRUCTION.

- KEY
- CONTROL BUILDING
 - BESS CONTAINER
 - BESS INVERTER AND TRANSFORMER CONTAINER (PCS)
 - PALLISADE FENCE
 - FIRE WATER STORAGE TANK

Title:
INDICATIVE BESS PLATFORM EARTHWORKS

Project:
LIMEKILN BESS

Source:

Client:

Drawn by:
SPD

Date:
JULY 2025

Number:
13

Scale:
1:500 @ A0

Revision no:
1

