


INDICATIVE BESS LAYOUT

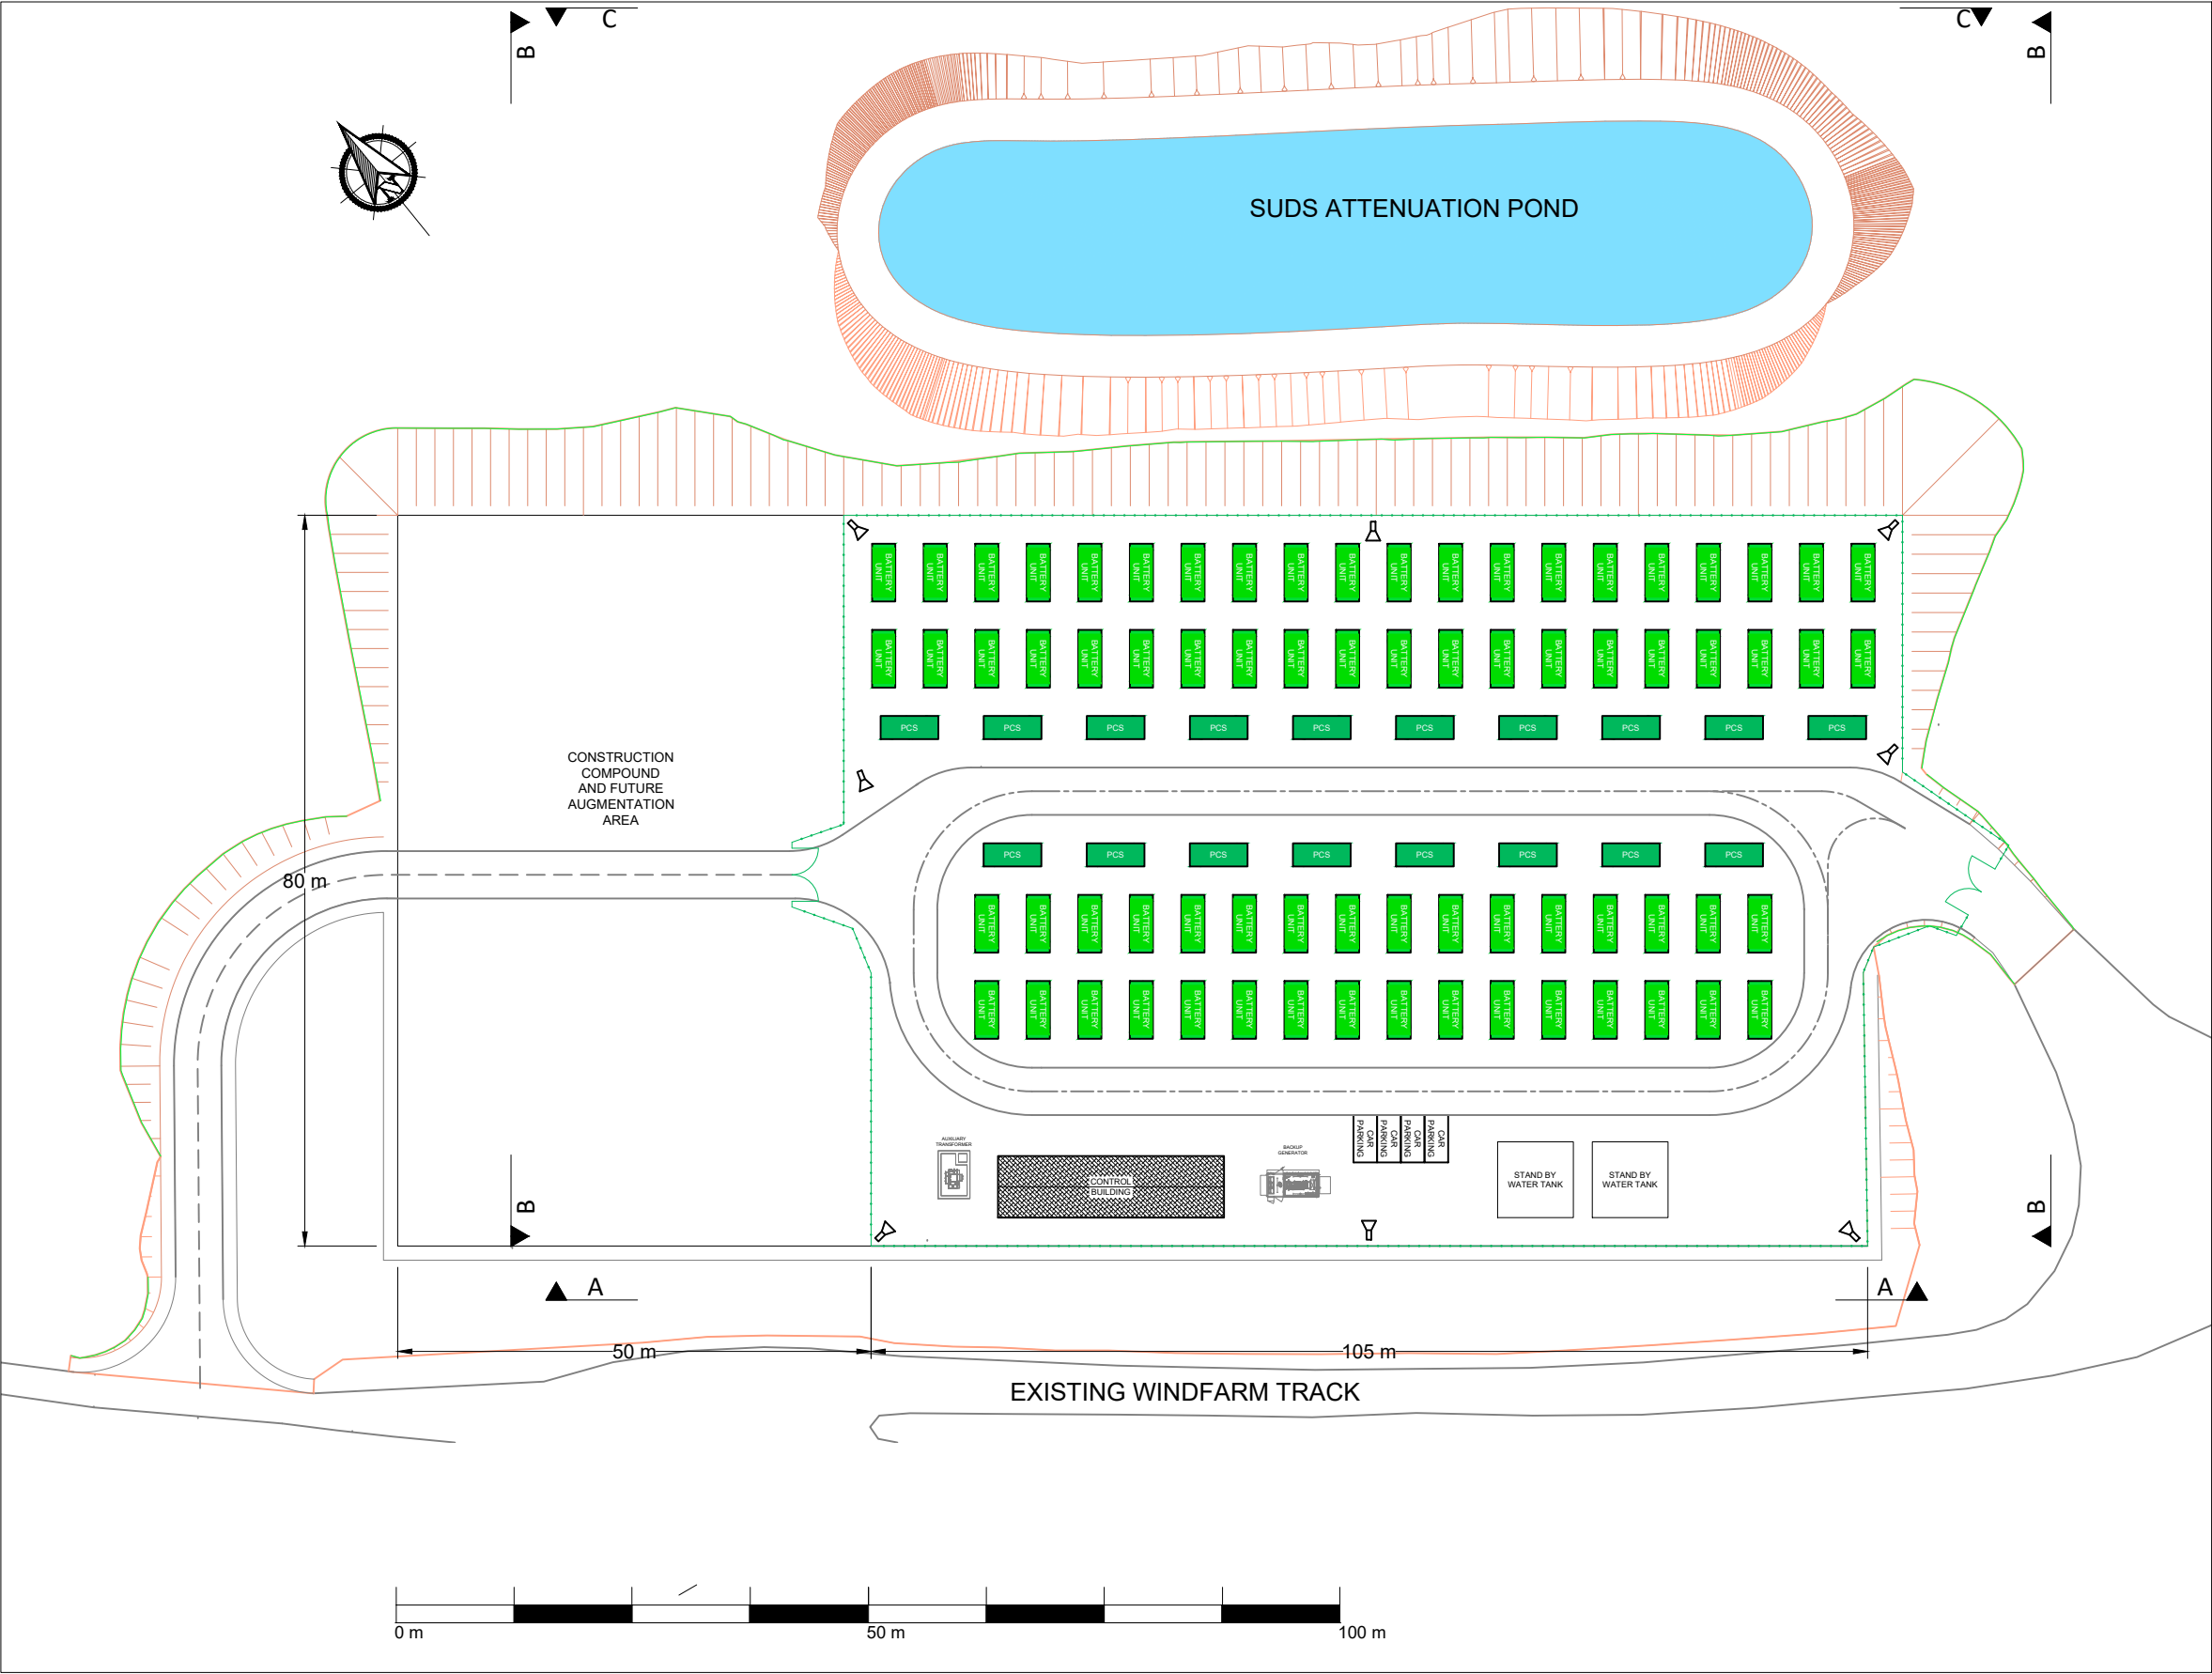

- NOTES:**
1. THIS DRAWING IS INDICATIVE FOR PLANNING PURPOSES ONLY.
 2. FINAL SELECTION OF EQUIPMENT SUBJECT TO DETAILED DESIGN POST PLANNING PERMISSION.

- KEY:**
- 1. BESS CONTAINER.
 - 2. POWER CONVERSION SYSTEM (PCS).
 - 3. SUDS ATTENUATION
 - 4. PALLISADE FENCE
 - 5. EARTHWORKS CUT
 - 6. EARTHWORKS FILL
 - 7. PROPOSED CCTV / LTG

Title: INDICATIVE BESS PLATFORM LAYOUT

Project: LIMEKILN BESS

Source:

Client:

Drawn by: SPD

Date: JULY 2025	Number: 4
------------------------	------------------

Scale: 1:750 @ A3	Revision no: 1
--------------------------	-----------------------

